


*1
SAFETY OVERRUN AREA
NO ROLLING STOCK
OR EQUIPMENT
TO BE LEFT HERE
OPERATORS PUSHBUTTON

*
WHEN AUTHORISED TO PASS THIS SIGNAL
AT STOP DRIVERS MUST NOT PROCEED
BEYOND YARD LIMITS EXCEPT ON
AUTHORITY OF A SPECIAL PROCEED
AUTHORITY OR DURING PILOT STAFF
WORKING

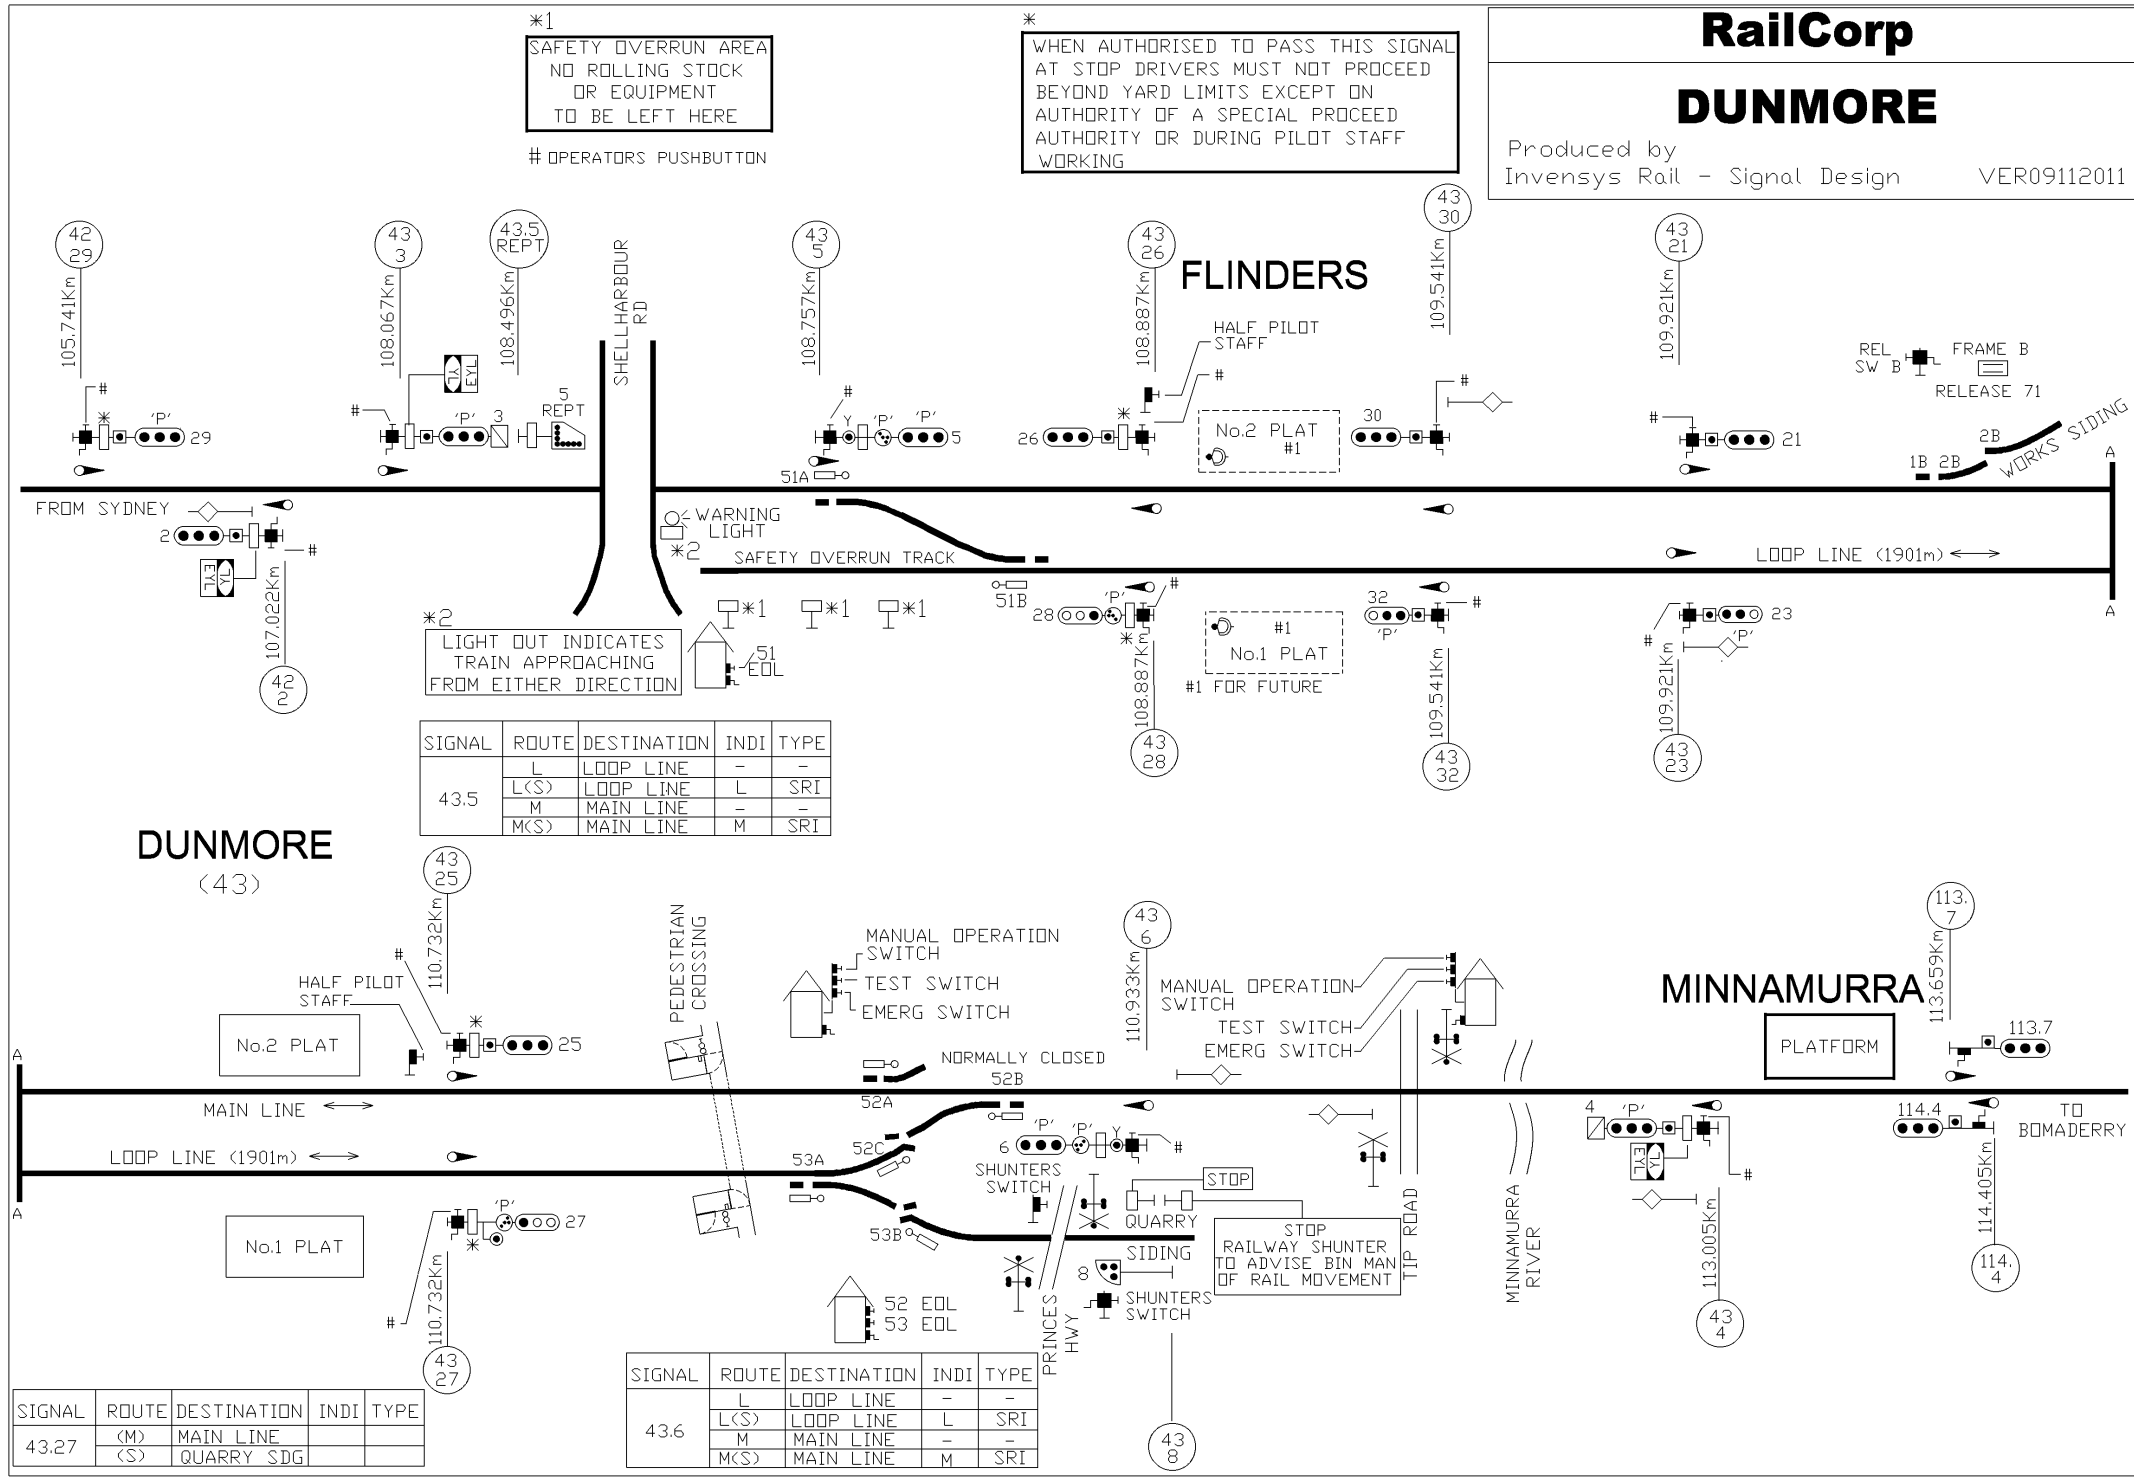

*2
LIGHT OUT INDICATES
TRAIN APPROACHING
FROM EITHER DIRECTION

SIGNAL	ROUTE	DESTINATION	INDI	TYPE
43.5	L	LOOP LINE	-	-
	L(S)	LOOP LINE	L	SRI
	M	MAIN LINE	-	-
	M(S)	MAIN LINE	M	SRI

DUNMORE
(43)

MINNAMURRA
PLATFORM

SIGNAL	ROUTE	DESTINATION	INDI	TYPE
43.27	(M)	MAIN LINE		
	(S)	QUARRY SDG		

SIGNAL	ROUTE	DESTINATION	INDI	TYPE
43.6	L	LOOP LINE	-	-
	L(S)	LOOP LINE	L	SRI
	M	MAIN LINE	-	-
	M(S)	MAIN LINE	M	SRI