


QUIPOLLY (QY)

(14)

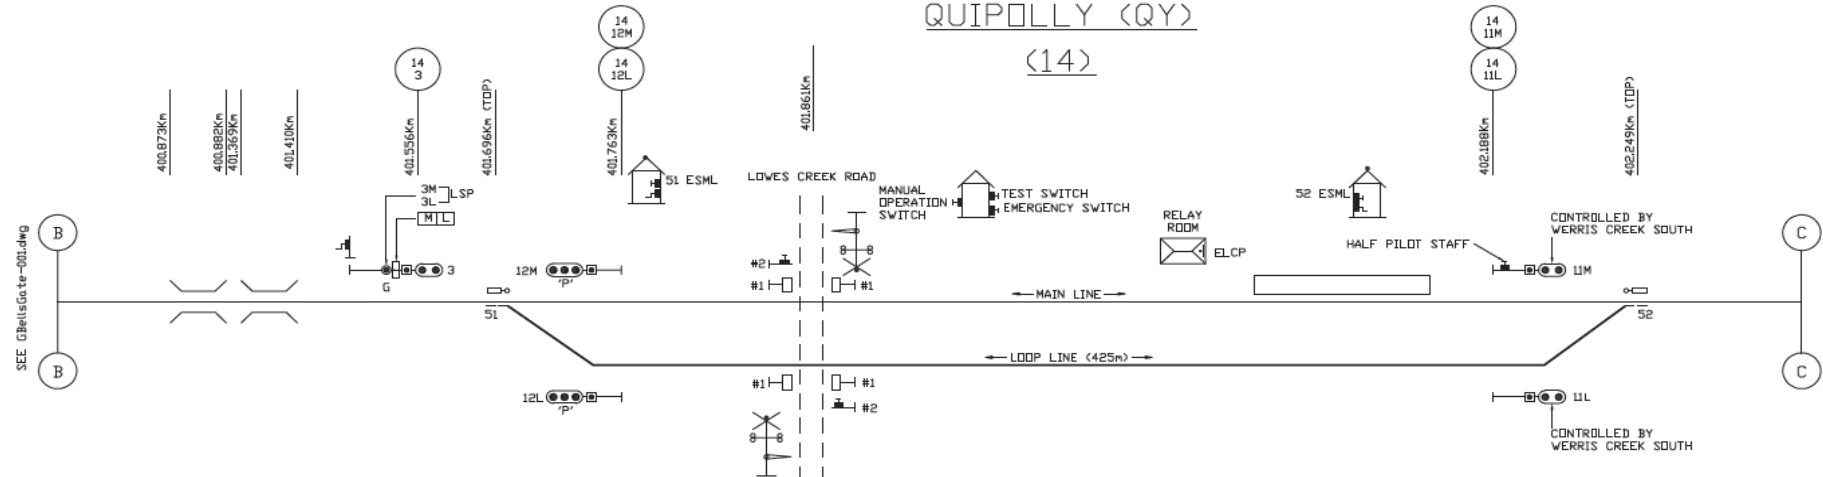


EMERGENCY SWITCH MACHINE LOCK

MOUNTED IN TRAFFIC HUT SECURED BY SL LOCK RELEASES KEY WITH CRANK HANDLE ATTACHED FOR POINT MOTOR

- #1: NOTICE BOARDS 'SHUNTING TRAINS MUST PUSH BUTTON TO ACTIVATE LEVEL CROSSING'
- #2: SHUNTERS LEVEL CROSSING START/CANCEL PUSH BUTTONS PROVIDED FOR USE BY BANK ENGINE CREW.

SIGNAL	ROUTE	DESTINATION	IND
QY3	3(M) Lspd	MAIN LINE	M
	3(L) Lspd	LOOP LINE	L
	3(M)	MAIN LINE	
QY4	4(M) Lspd	MAIN LINE	M
	4(L) Lspd	LOOP LINE	L
	3(M)	MAIN LINE	
QY12M	12M	MAIN LINE	
QY12L	12L	MAIN LINE	
QY11M	11M	MAIN LINE	
QY11L	11L	MAIN LINE	

POINT NO.	MACHINE TYPE	LOCATION	INSCRIPTION
51	WBS M3A MK11	RR	'QY 51 ESML & 51 PTS MTRS'
52	WBS M3A MK11	RR	'QY 52 ESML & 52 PTS MTRS'

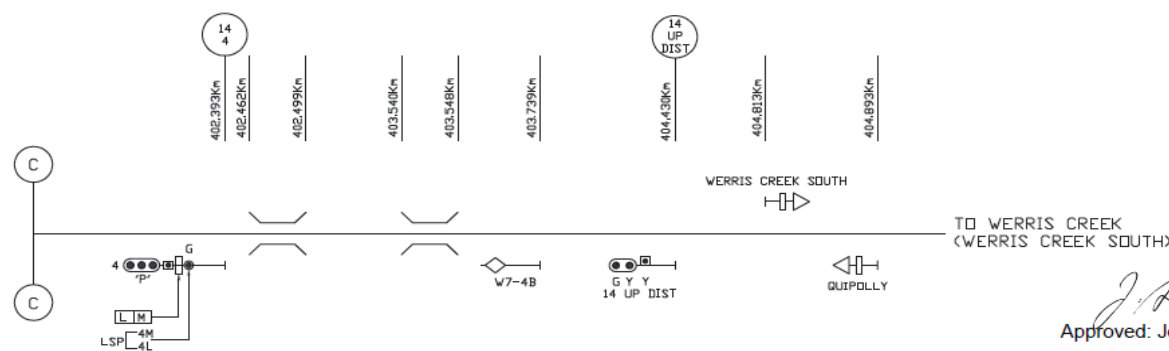

Approved: John Alexander
22/12/11

Designing Company Ansaldo STS 11/11/2011		AANCSA APPROVAL Approved By:	
Designer: BRIAN COYLE Checked: 21/12/2011		Reviewer: IAN ATK Approved Date:	
Title: BELLS GATE / QUIPOLLY - SIGNALLING ARRANGEMENT (2)		Sheet No. 1 of 1 Scales: NOT TO SCALE	

SEE GBellsGate-001.dwg

