



Diagram courtesy of Graham Eames

J. Cowie  
Chief Signals &  
Communications Engineer.

**BRAEFIELD (BD)**  
**(12)**

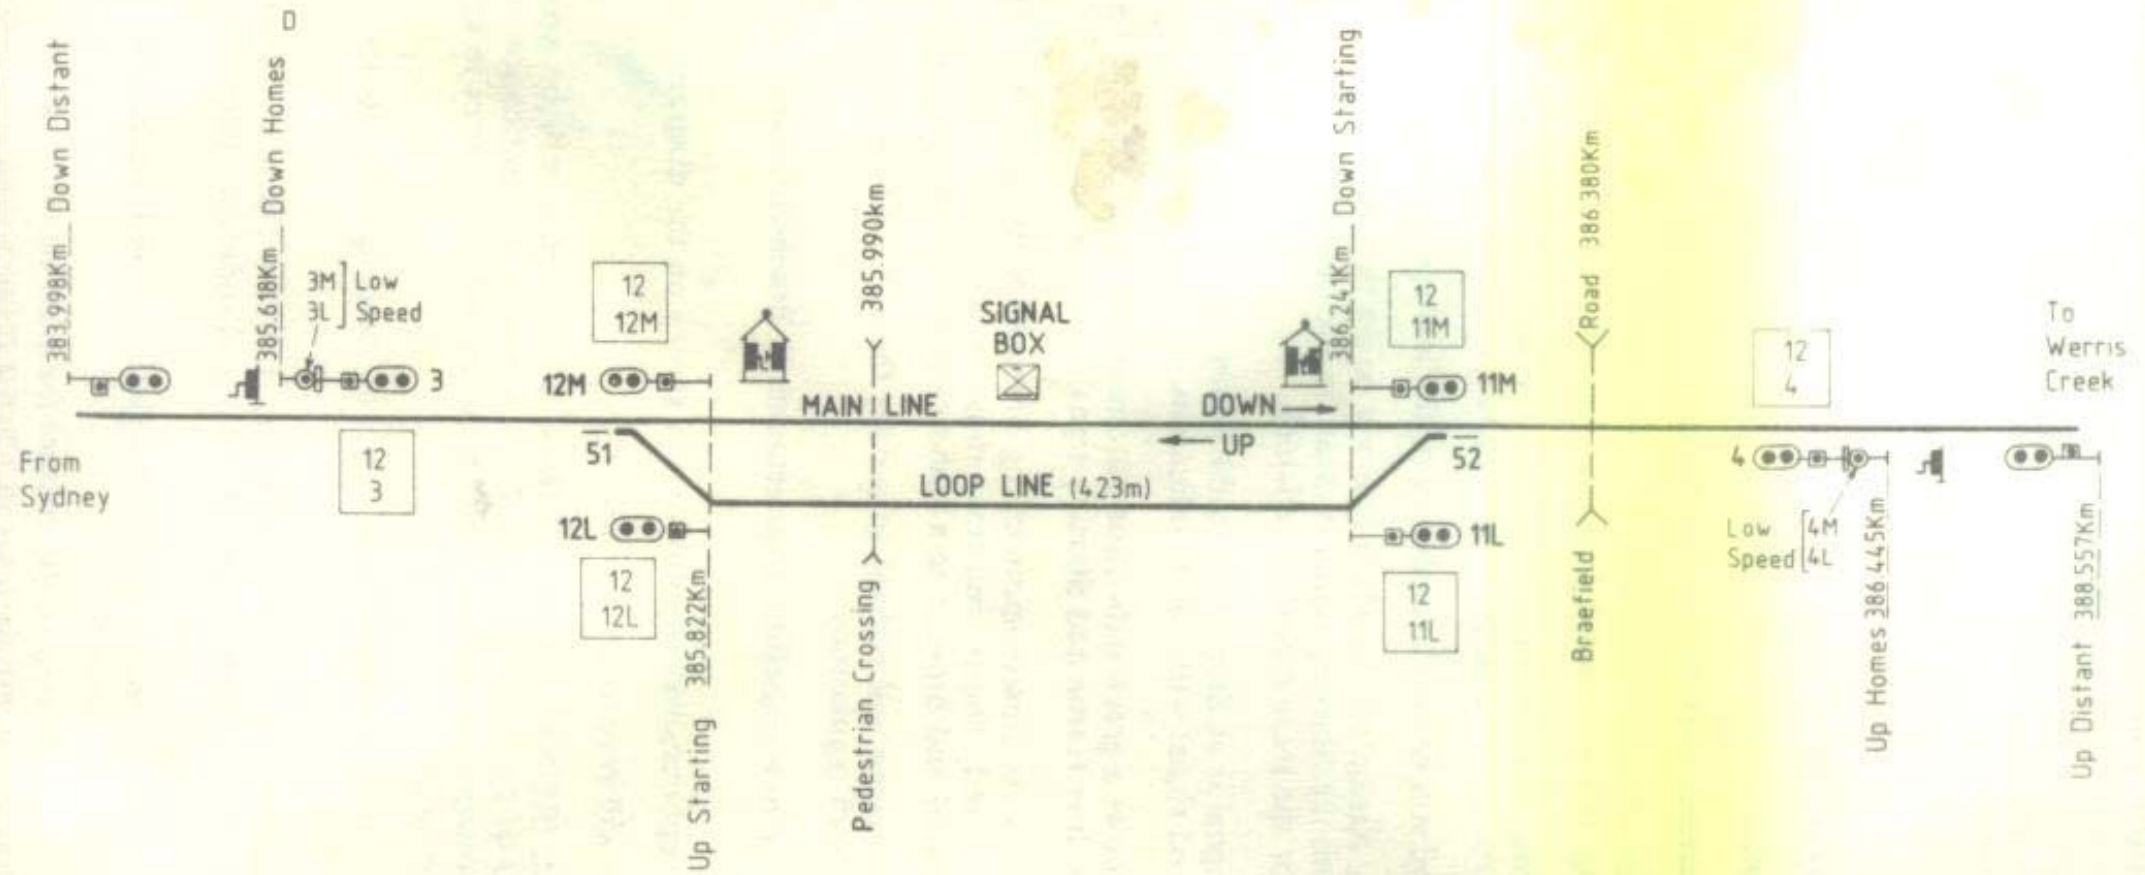

**NOTE:** Points Nos 51 & 52 are power operated.

 Telephone Cabin with Emergency Switch Machine Lock & call light.

W.N.49- 1986

**STATE RAIL AUTHORITY OF NEW SOUTH WALES**

**BRAEFIELD**  
**PRE-C.T.C.**

Office of the Chief Signals & Communications Engineer, Sydney 1986