


Diagram courtesy of Graham Eames

J. Cowie,
Chief Signals and
Communications
Engineer

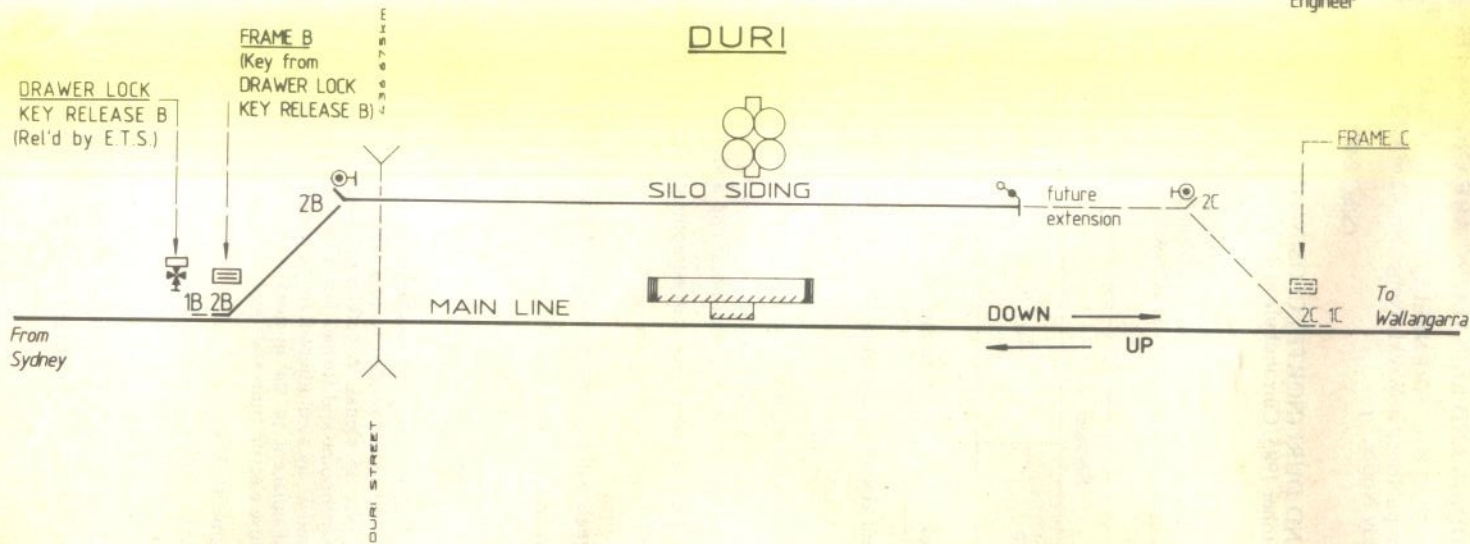

WN. 43 -1985

STATE RAIL AUTHORITY of NEW SOUTH WALES

DURI CLOSING AS STAFF STATION

Office of the Chief Signals & Communications Engineer, Sydney,

A.J.M. 1985