



Diagram courtesy of Graham Eames

J. Cowie
Chief Signals &
Communications Engineer.

KANKOOL (KL)
(10)

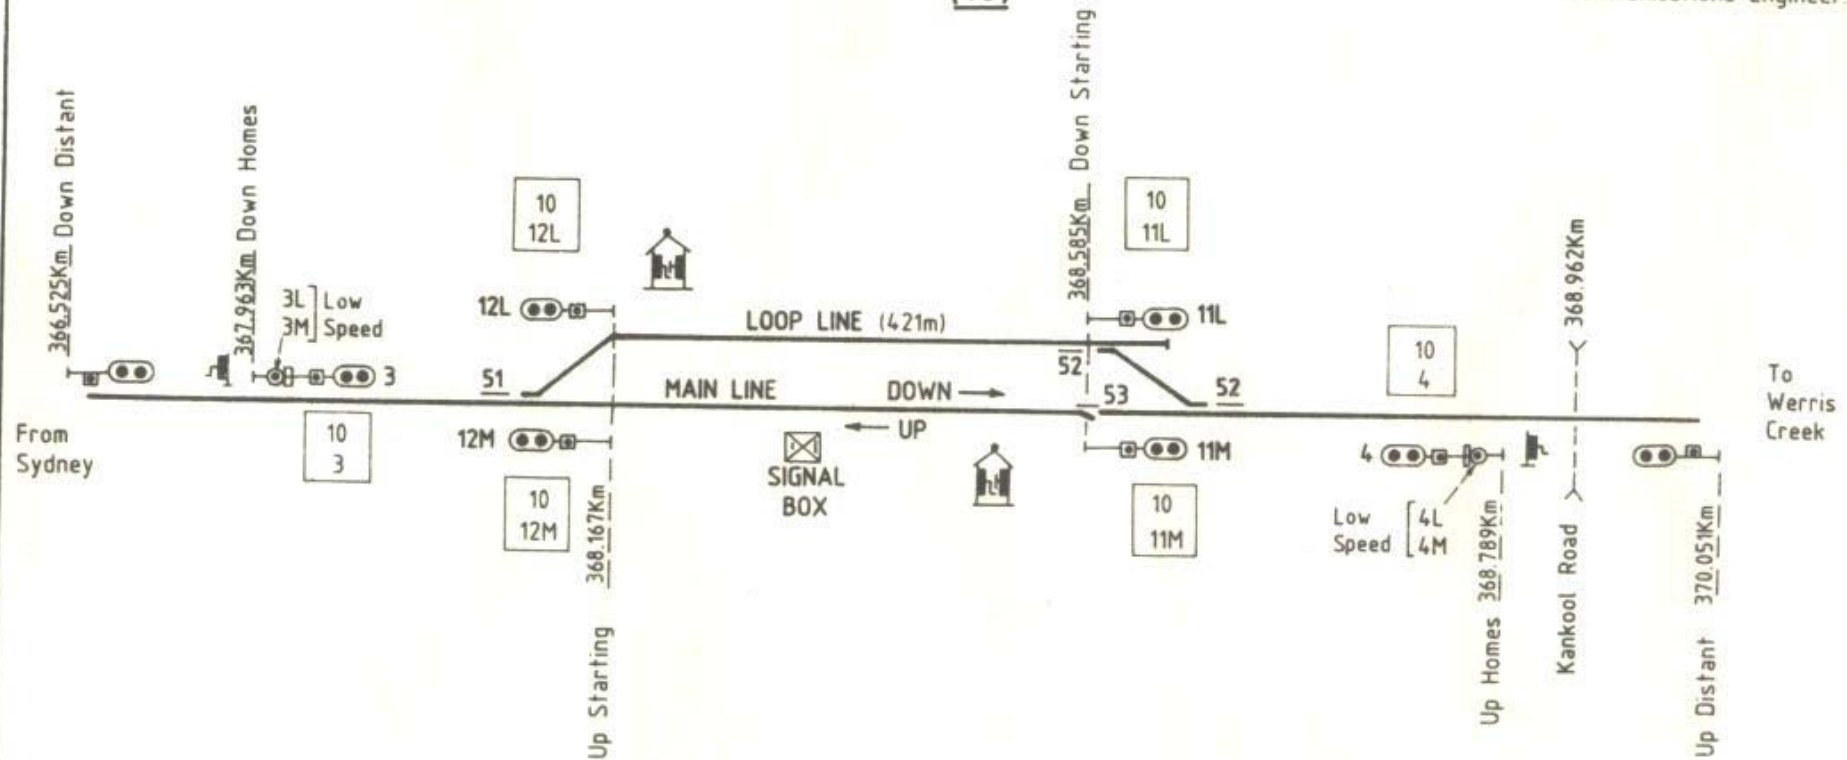

NOTE: Points Nos 51, 52 & 53 are power operated.

 Telephone Cabin with Emergency Switch Machine Lock & call light.

W.N.40 - 1986

STATE RAIL AUTHORITY OF NEW SOUTH WALES

KANKOOL

PRE-C.T.C.

Office of the Chief Signals & Communications Engineer, Sydney 1986