


Diagram courtesy of Graham Eames

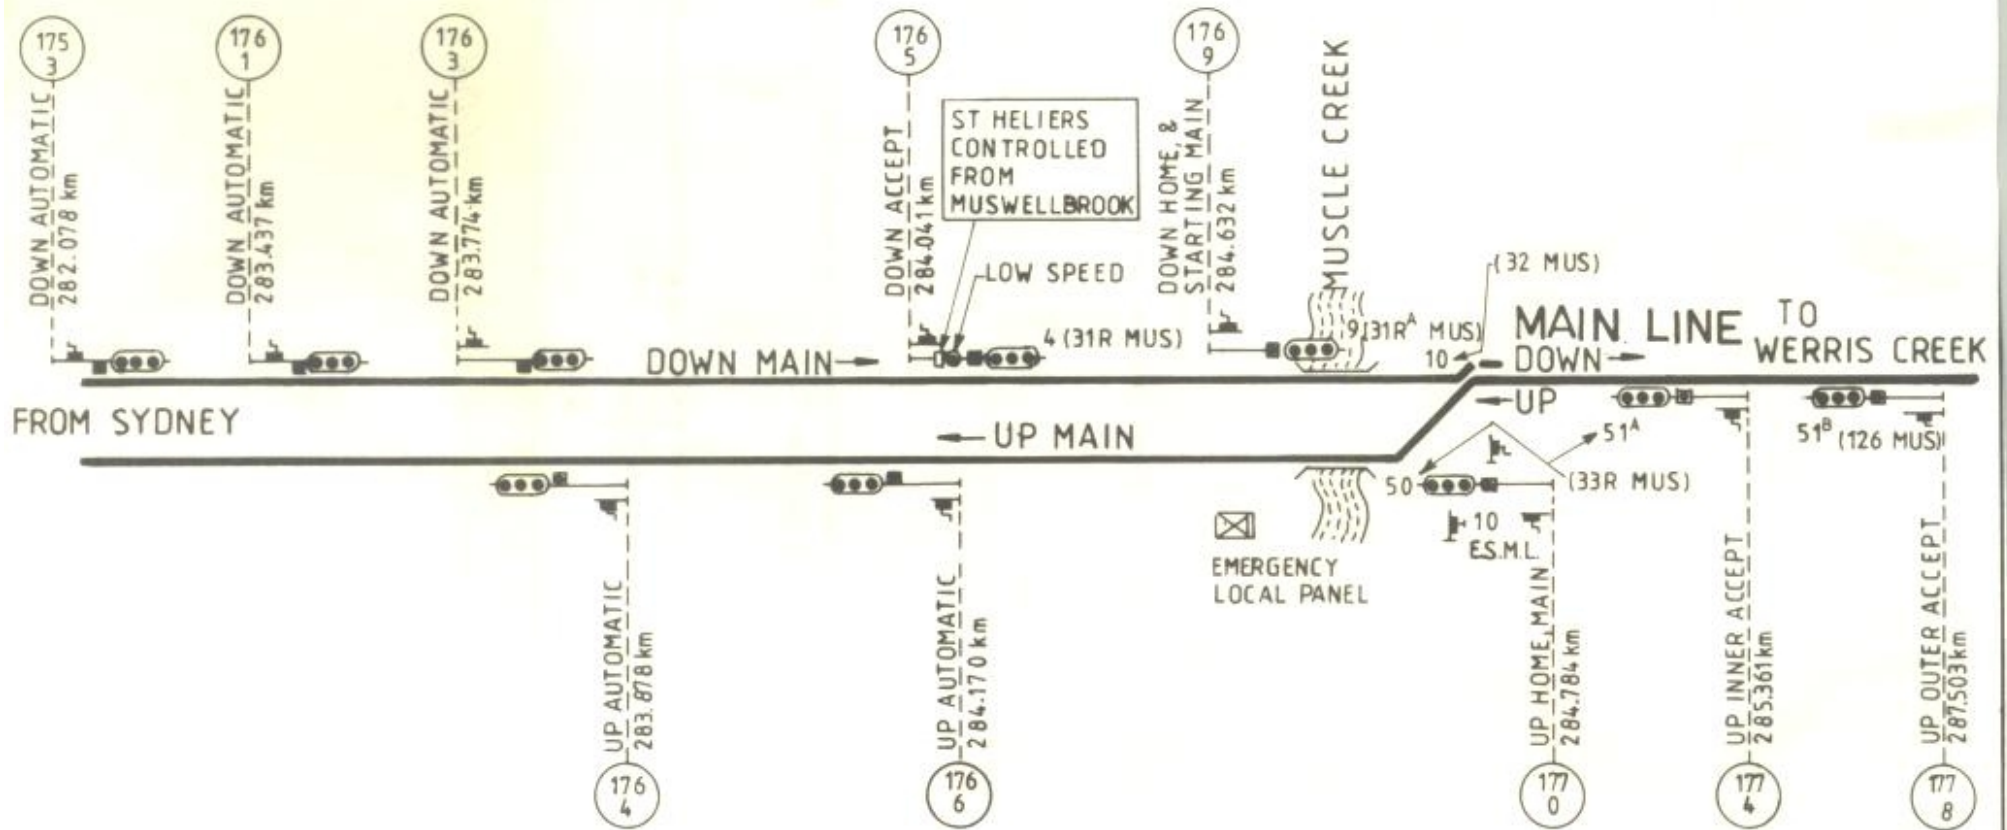

NOTE:
 No 10 (32 MUS) POINTS ARE
 POWER OPERATED.
 E.S.M.L. - EMERGENCY SWITCH
 MACHINE LOCK

STATE RAIL AUTHORITY OF NSW

ST HELIERS YARD RATIONALISATION