

EMERGENCY DEPARTION LISTS - EDL

POINTS TYPE	POINTS No.	HANDLE INDEX	LOCATION	DESCRIPTION
MSAMKII	170	A-H	BY45	BOTANY YARD 170 EDL & PTS MTRS
MSAMKII	171	A-K	BY45	BOTANY YARD 171 EDL & PTS MTRS
MSAMKII	172	A-L	BY45	BOTANY YARD 172 EDL & PTS MTRS
MSAMKII	173	A-M	BY45	BOTANY YARD 173 EDL & PTS MTRS




SIGNAL	ROUTE	DESTINATION	INDEX
BY60	60(S)A	BY44	A1
	60(S)B	BY42	B1
	60(S)C	BY40	B2



SIGNAL	ROUTE	DESTINATION	INDEX
BY62	62(S)A	BY44	A1
	62(S)B	BY42	B1
	62(S)C	BY40	B2


SIGNALS BY60 & BY62 AND ALL ASSOCIATED ROUTES BOOKED OUT OF USE

DP WORLD

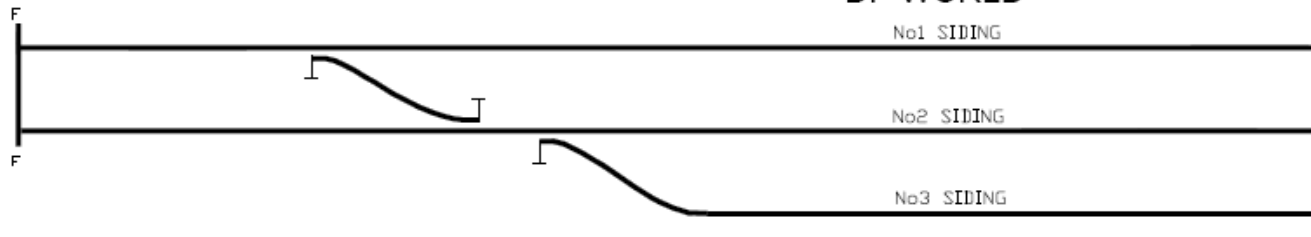


SIGNAL	ROUTE	DESTINATION	INDEX
BY64	64(S)	BY40	-

SIGNAL	ROUTE	DESTINATION	INDEX
BY66	66(S)A	BY44	A1
	66(S)B	BY42	B1
	66(S)C	BY40	B2

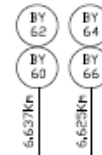

PORT BOTANY

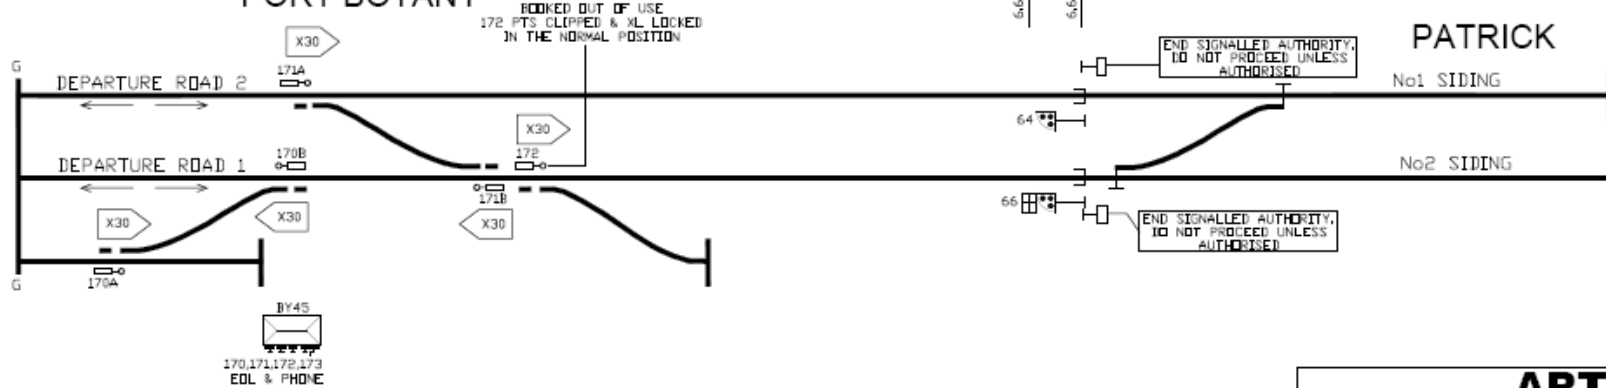

PATRICK

ARTC

PORT BOTANY
SIGNALLING ARRANGEMENT

Produced by ORAH DIVISO-HYDE SC RAIL ALLIANCE

DRAWING No. PORT BOTANY DEDWG VERSION No. 104201 PART 5/5