


Diagram courtesy of Graham Eames

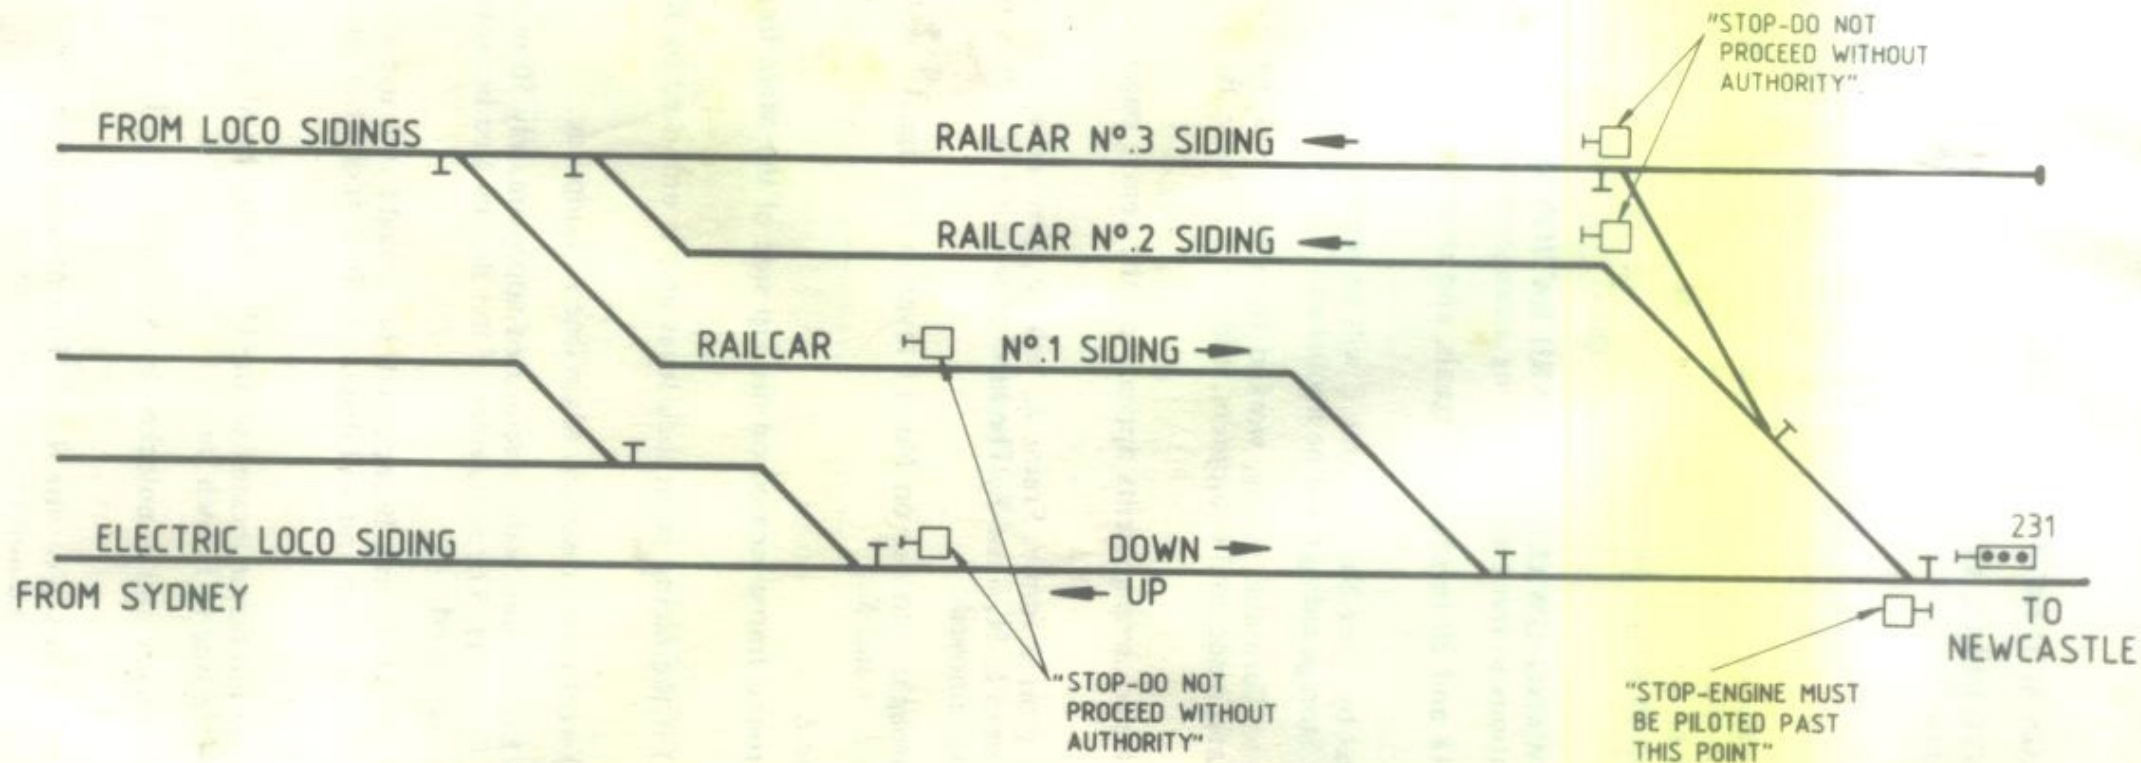

STATE RAIL AUTHORITY OF N.S.W.

BROADMEADOW

RELOCATION OF N°.231 SIGNAL

Office of the Chief Signals & Communications Engineer, Sydney.

W.N. 22-1988

CEC-218