


Diagram courtesy of Graham Eames

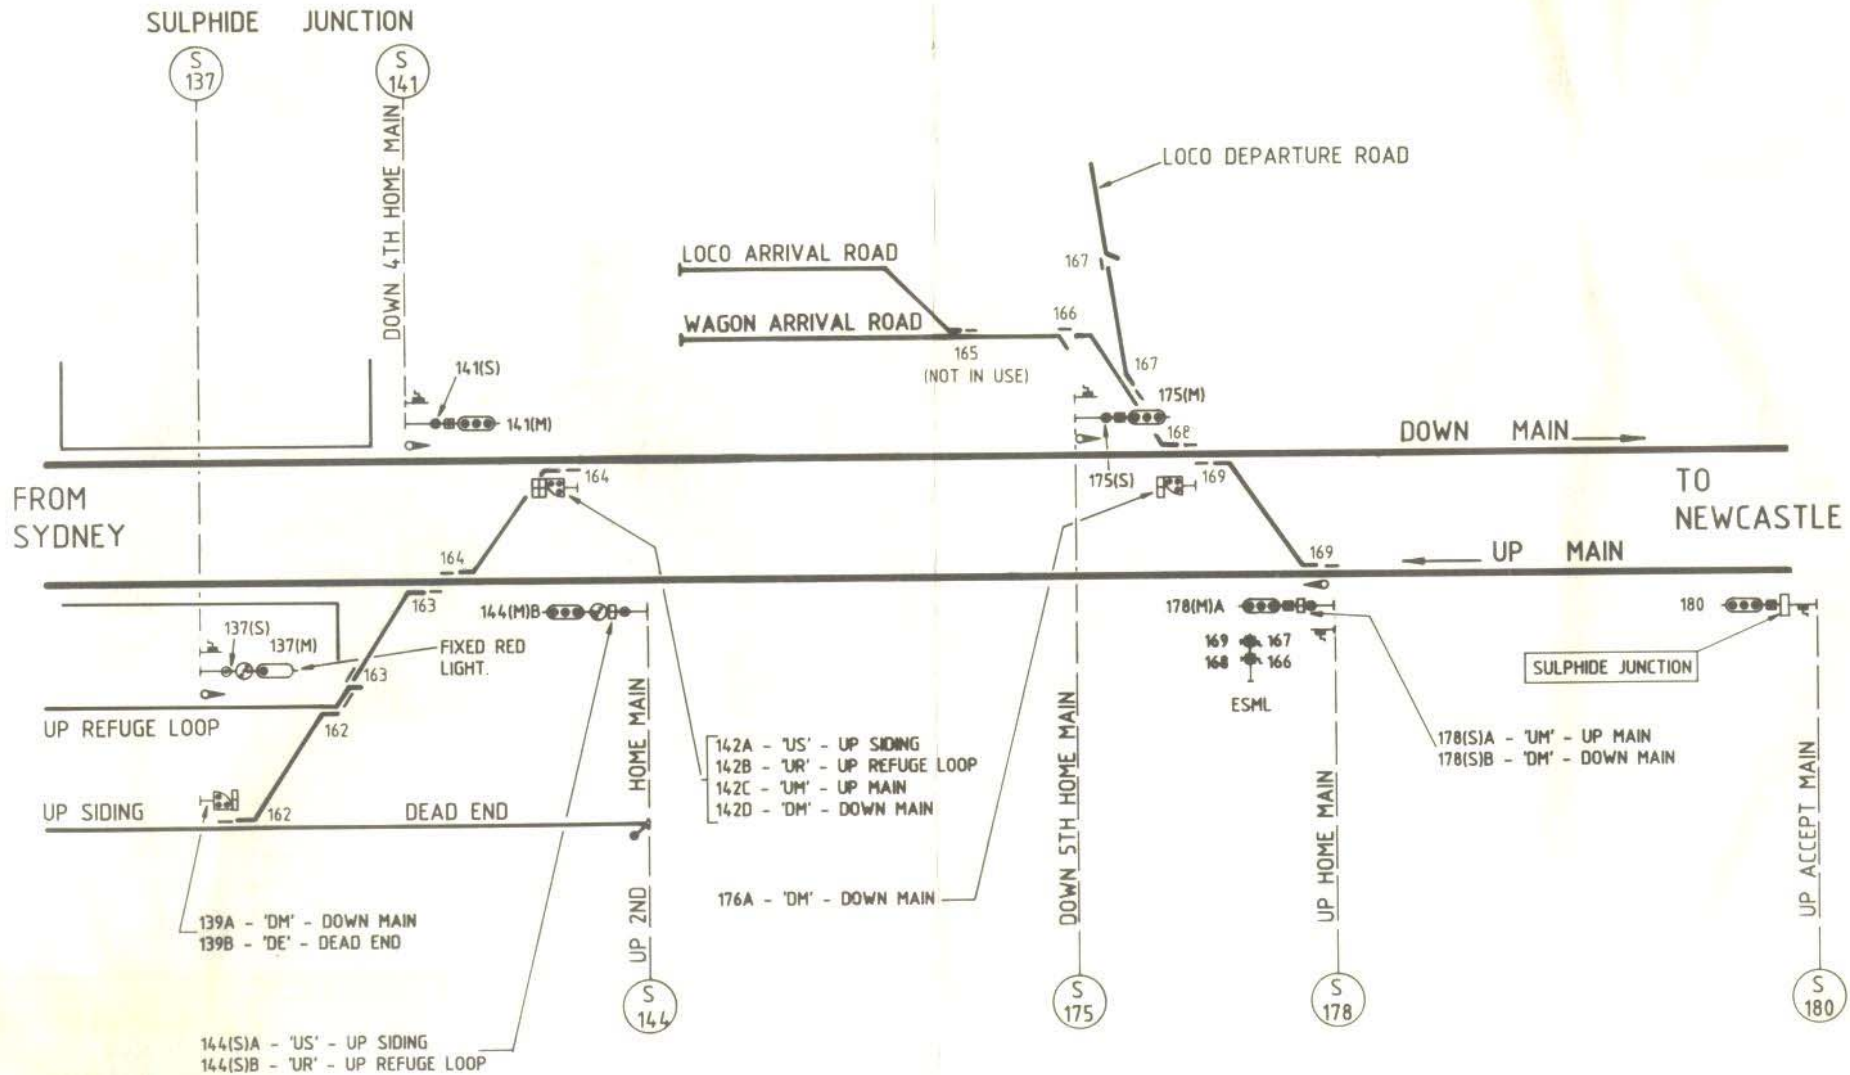

STATE RAIL AUTHORITY OF NEW SOUTH WALES

# SULPHIDE JUNCTION

PROVISION OF LOCOMOTIVE RUNNING DEPOT.