


MACQUARIE UNIVERSITY


WARNING LIGHTS,
DN CHATSWOOD - EPPING

WHEN THE
'A' LIGHT IS
OUT THIS
SIGNAL
MUST NOT
BE PASSED
AT STOP
WITHOUT
AUTHORITY
FROM
SIGNALLER

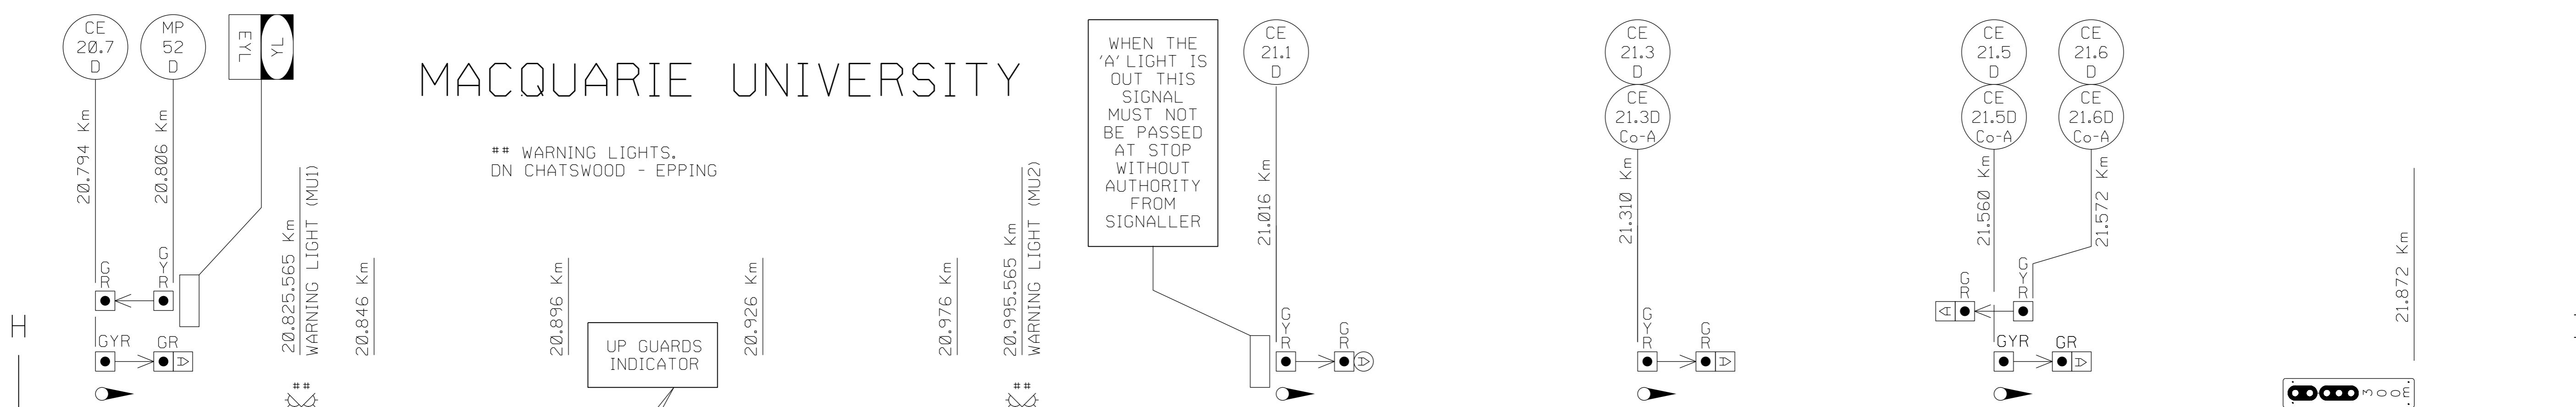

* WARNING LIGHTS,
UP CHATSWOOD - EPPING


WHEN THE
'A' LIGHT IS
OUT THIS
SIGNAL
MUST NOT
BE PASSED
AT STOP
WITHOUT
AUTHORITY
FROM
SIGNALLER

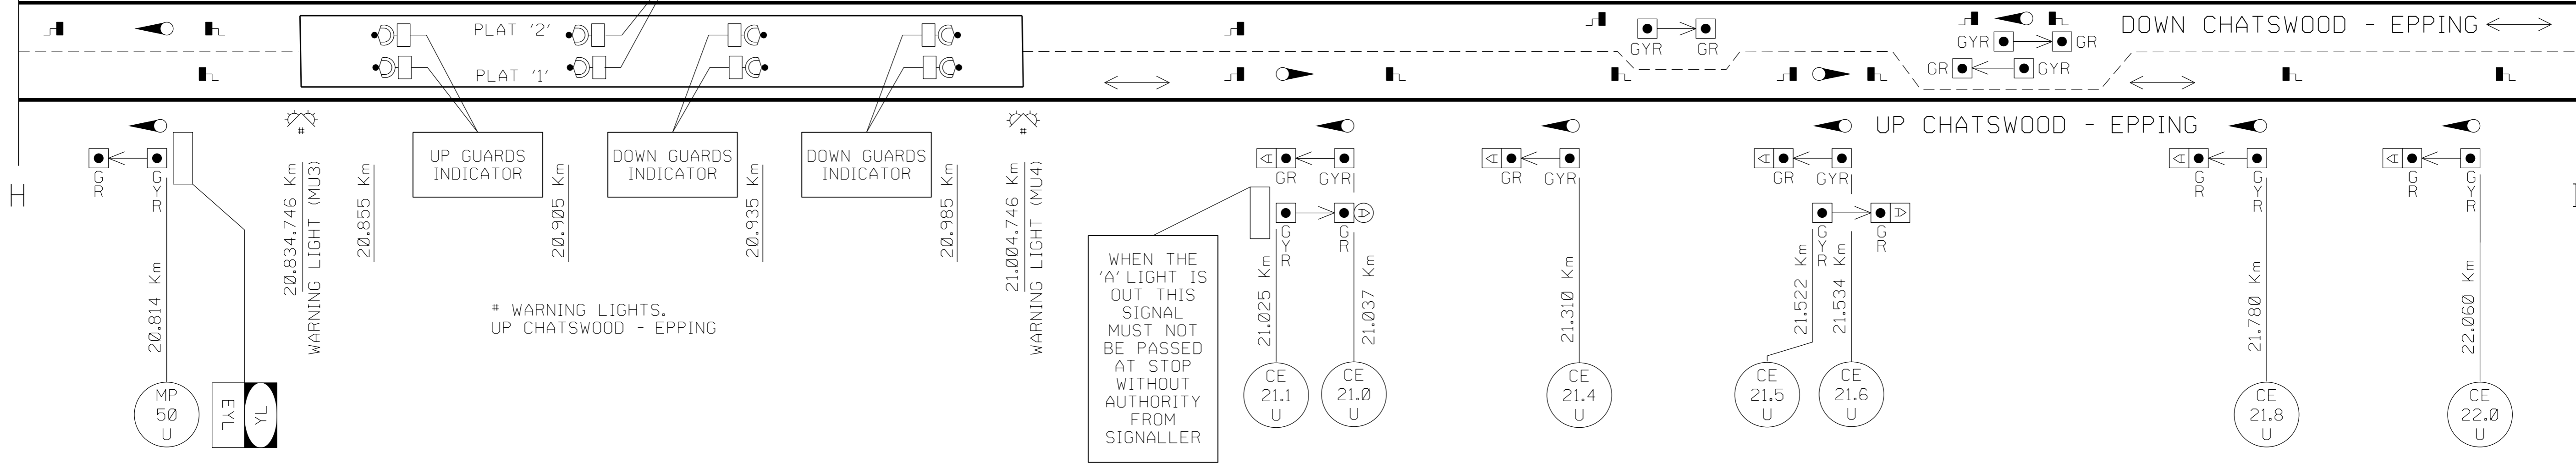

DOWN CHATSWOOD - EPPING

TO EPPING

UP CHATSWOOD - EPPING

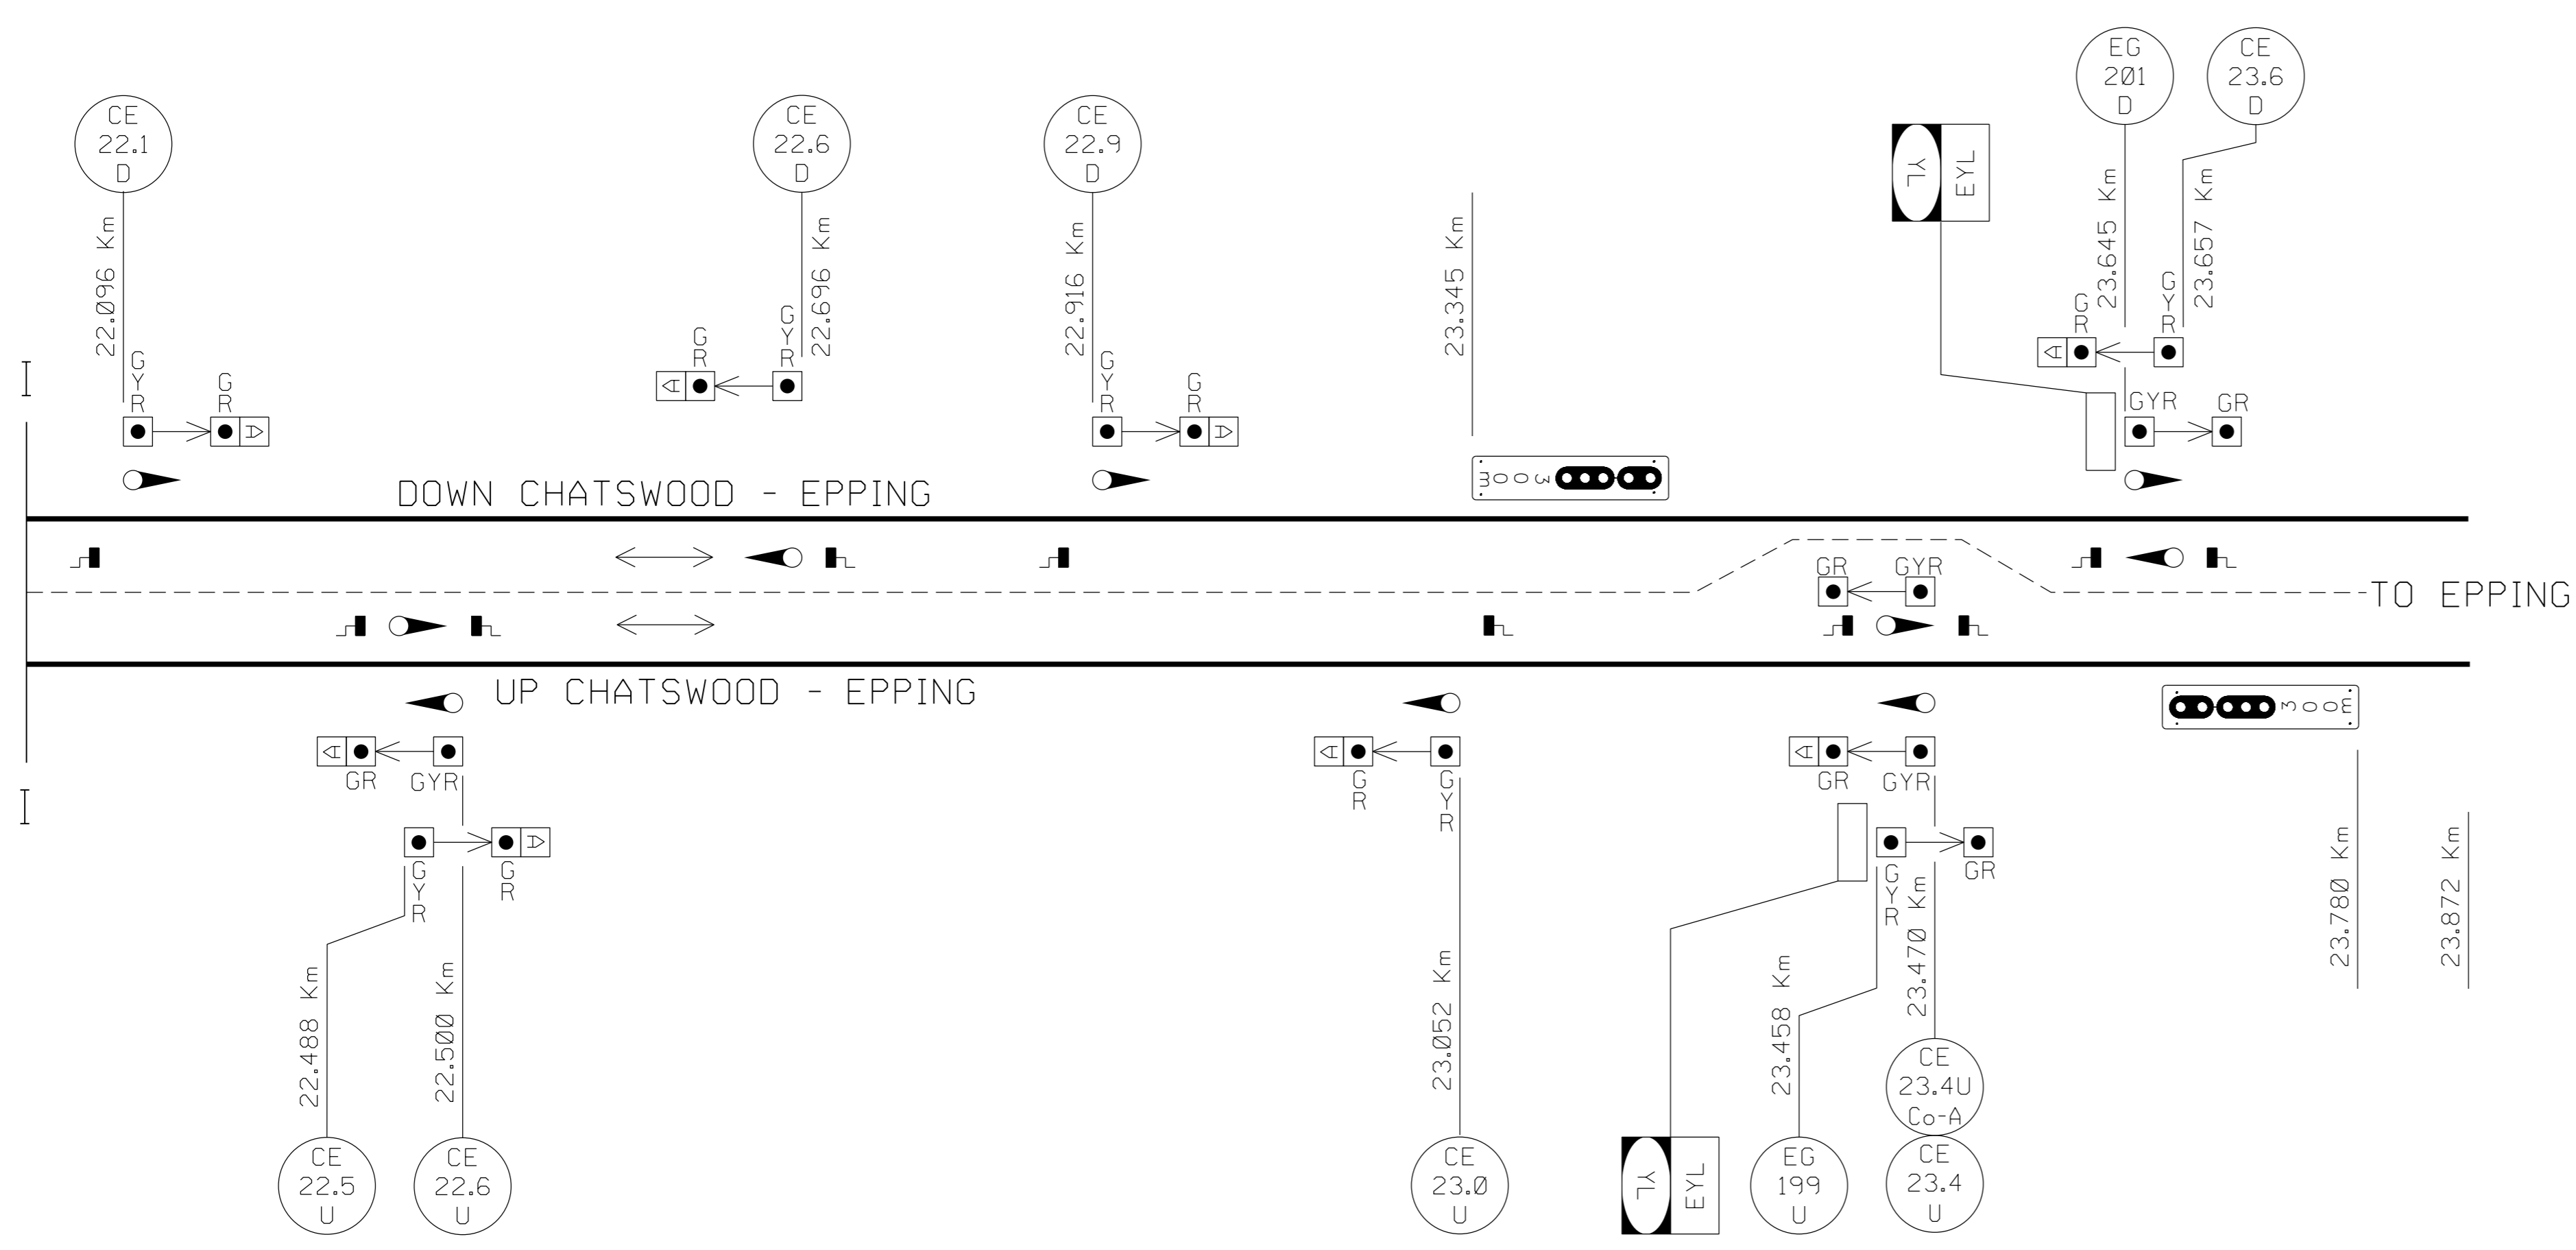

RailCorp
CHATSWOOD - EPPING
 SIGNALLING ARRANGEMENT
 SHEET 5 OF 5
 Produced by RailCorp - Signal Design VER05052011