



**SUTHERLAND**

INDICATIVE ONLY. FOR DETAILS REFER TO  
OATLEY-SUTHERLAND-CRONULLA AREA RESIGNALLING  
SOLAR STAGE 2 - SUTHERLAND  
SIGNALLING ARRANGEMENT (PART 2 OF 3) VER11022010

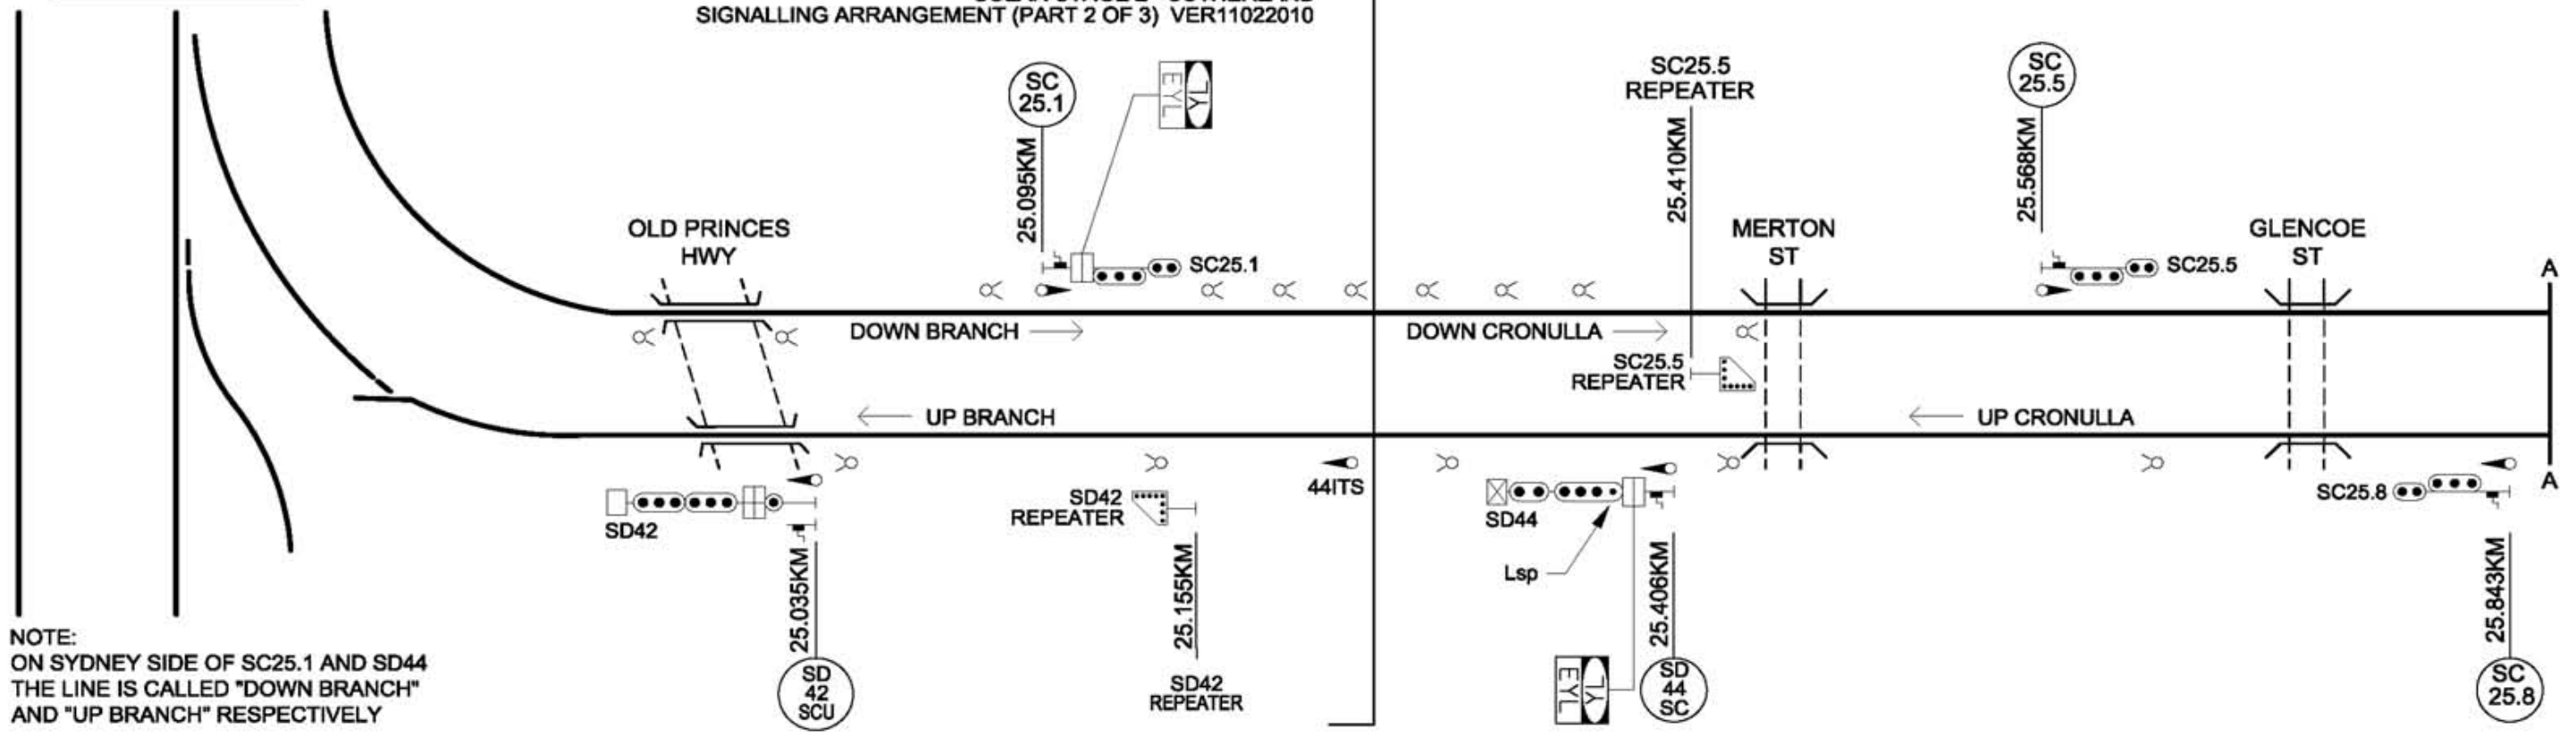

NOTE:  
ON SYDNEY SIDE OF SC25.1 AND SD44  
THE LINE IS CALLED "DOWN BRANCH"  
AND "UP BRANCH" RESPECTIVELY

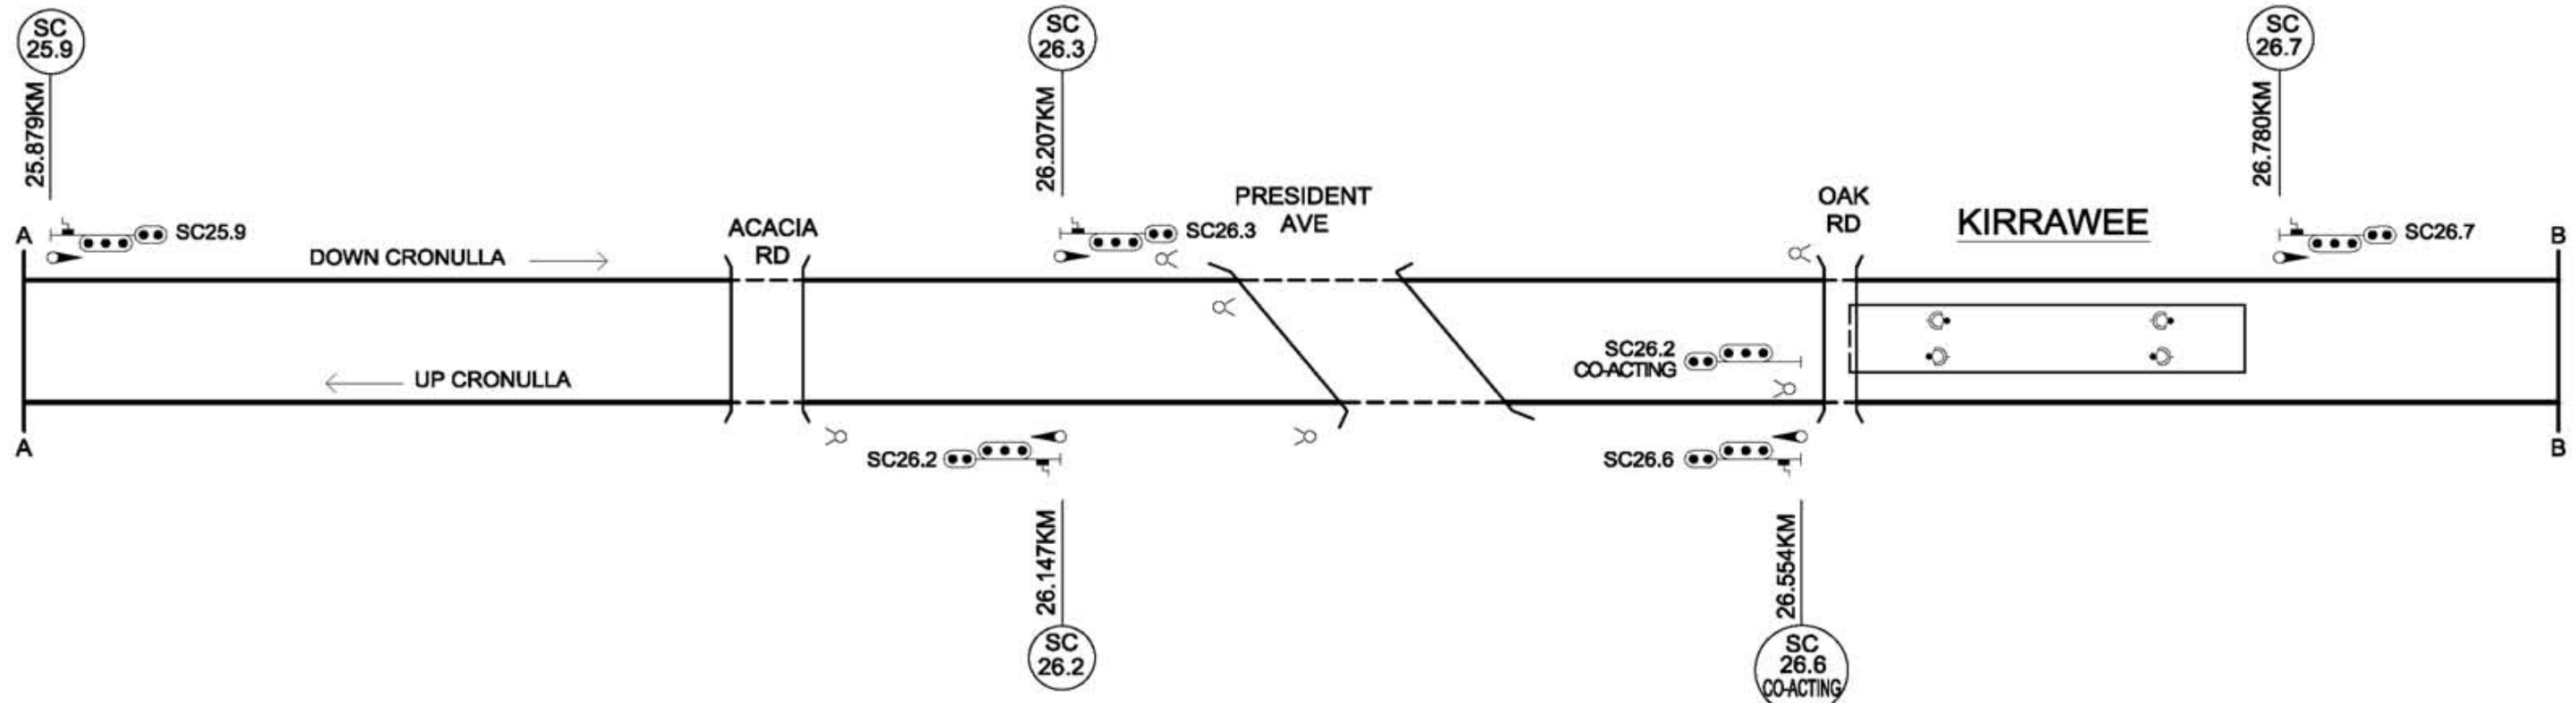

<b>RailCorp</b>	
<b>CRONULLA LINE UPGRADING AND DUPLICATION PROJECT</b>	
DRIVERS DIAGRAM	
SHEET 1 OF 4	VER 11032010