



SIGNAL	ROUTE	DESTINATION	IND'N
7	(S)A	DOWN CRONULLA	DC
	(S)B	UP CRONULLA	UC

SIGNAL	ROUTE	DESTINATION	IND'N
5	(M)A	DOWN CRONULLA	-
	(S)A	DOWN CRONULLA	DC
	(M)B	UP CRONULLA	-
	(S)B	UP CRONULLA	UC

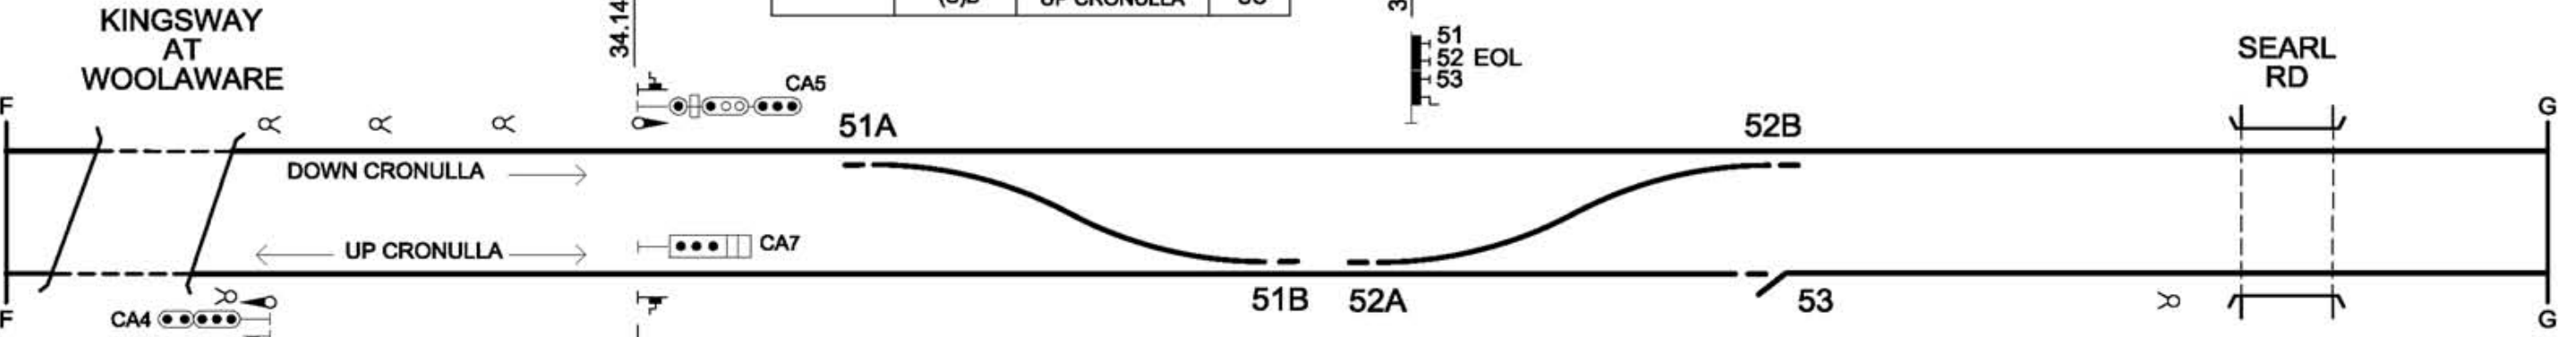

SIGNAL	ROUTE	DESTINATION	IND'N
10	(M)A	UP CRONULLA	-
	(S)A	UP CRONULLA	UC

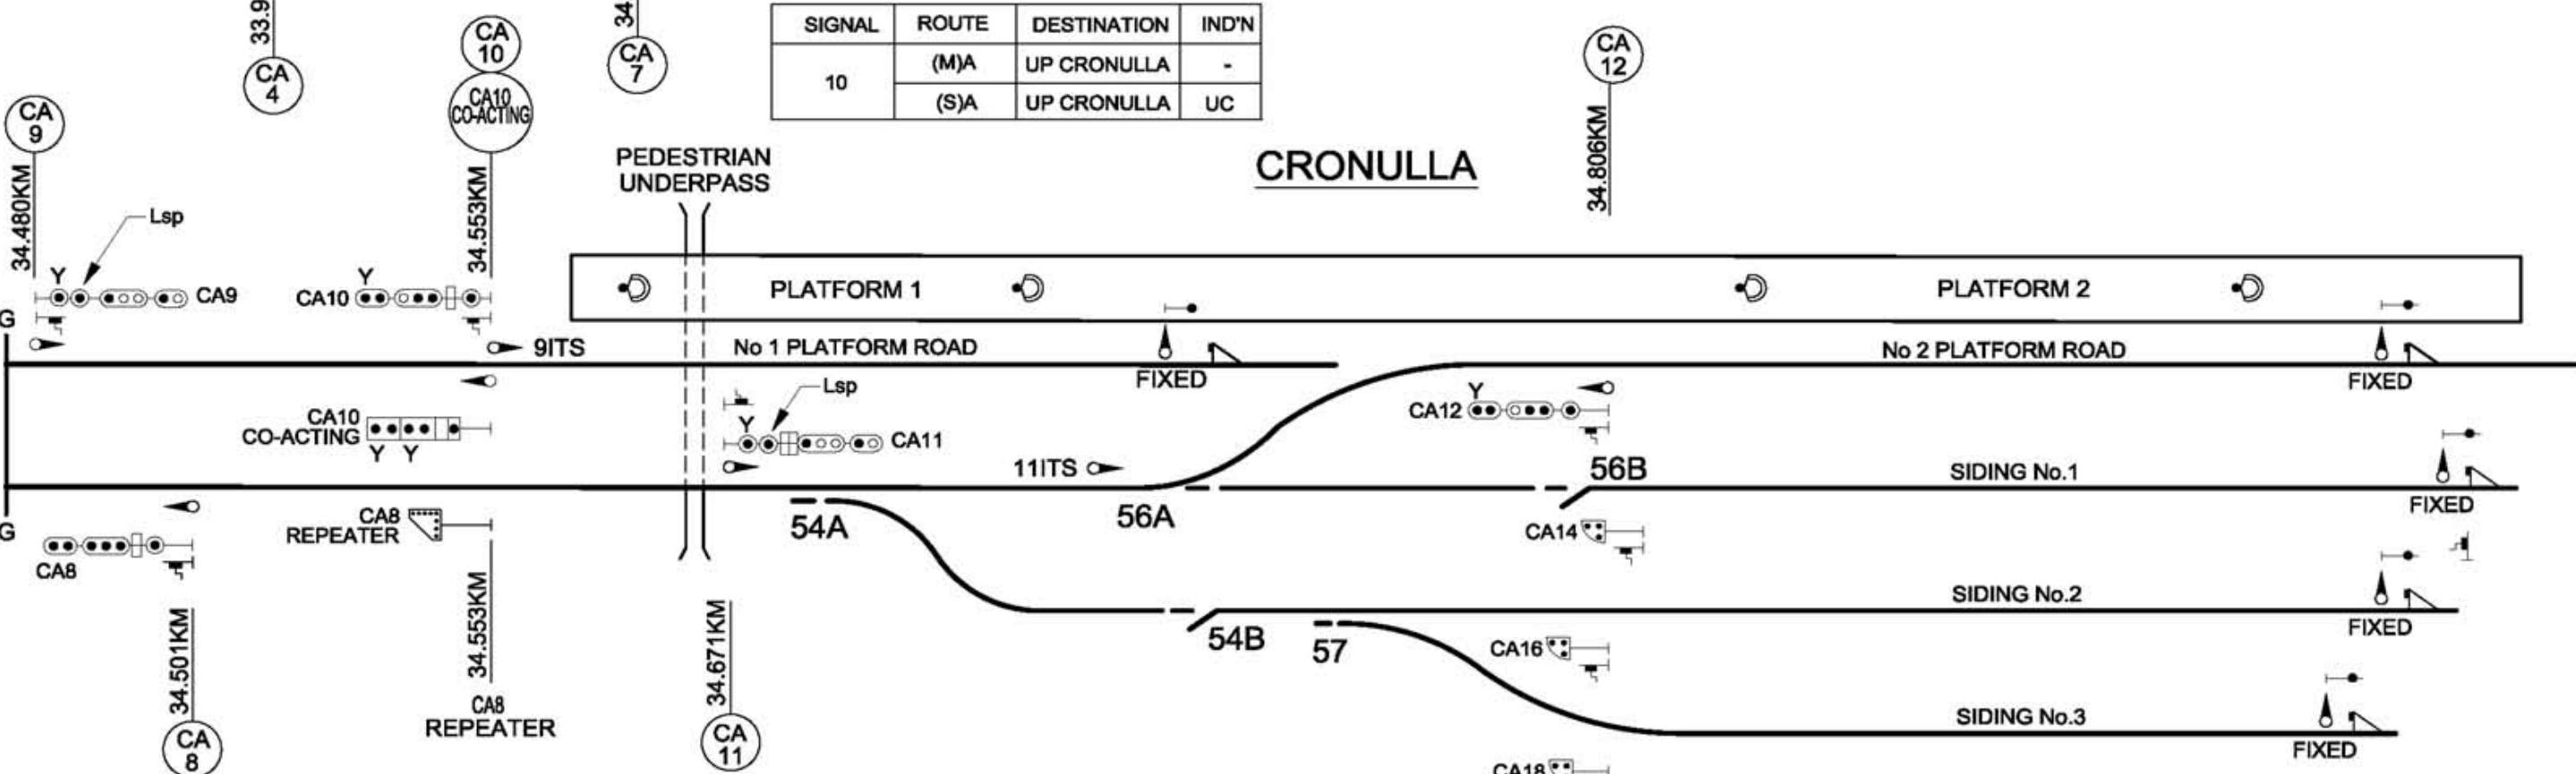

SIGNAL	ROUTE	DESTINATION	IND'N
8	(M)A	UP CRONULLA	-
	(S)A	UP CRONULLA	UC

SIGNAL	ROUTE	DESTINATION	IND'N
11	(M)A	No 2 PLATFORM ROAD	-
	(S)A	No 2 PLATFORM ROAD	P2
	(S)B	SIDING No. 1	S1
	(S)C	SIDING No. 2	S2
	(S)D	SIDING No. 3	S3

**RailCorp**  
**CRONULLA LINE UPGRADING  
AND DUPLICATION PROJECT**  
DRIVERS DIAGRAM

SHEET 4 OF 4 VER 11032010