


WANILLA—SIGNAL NOTICE No. 1085

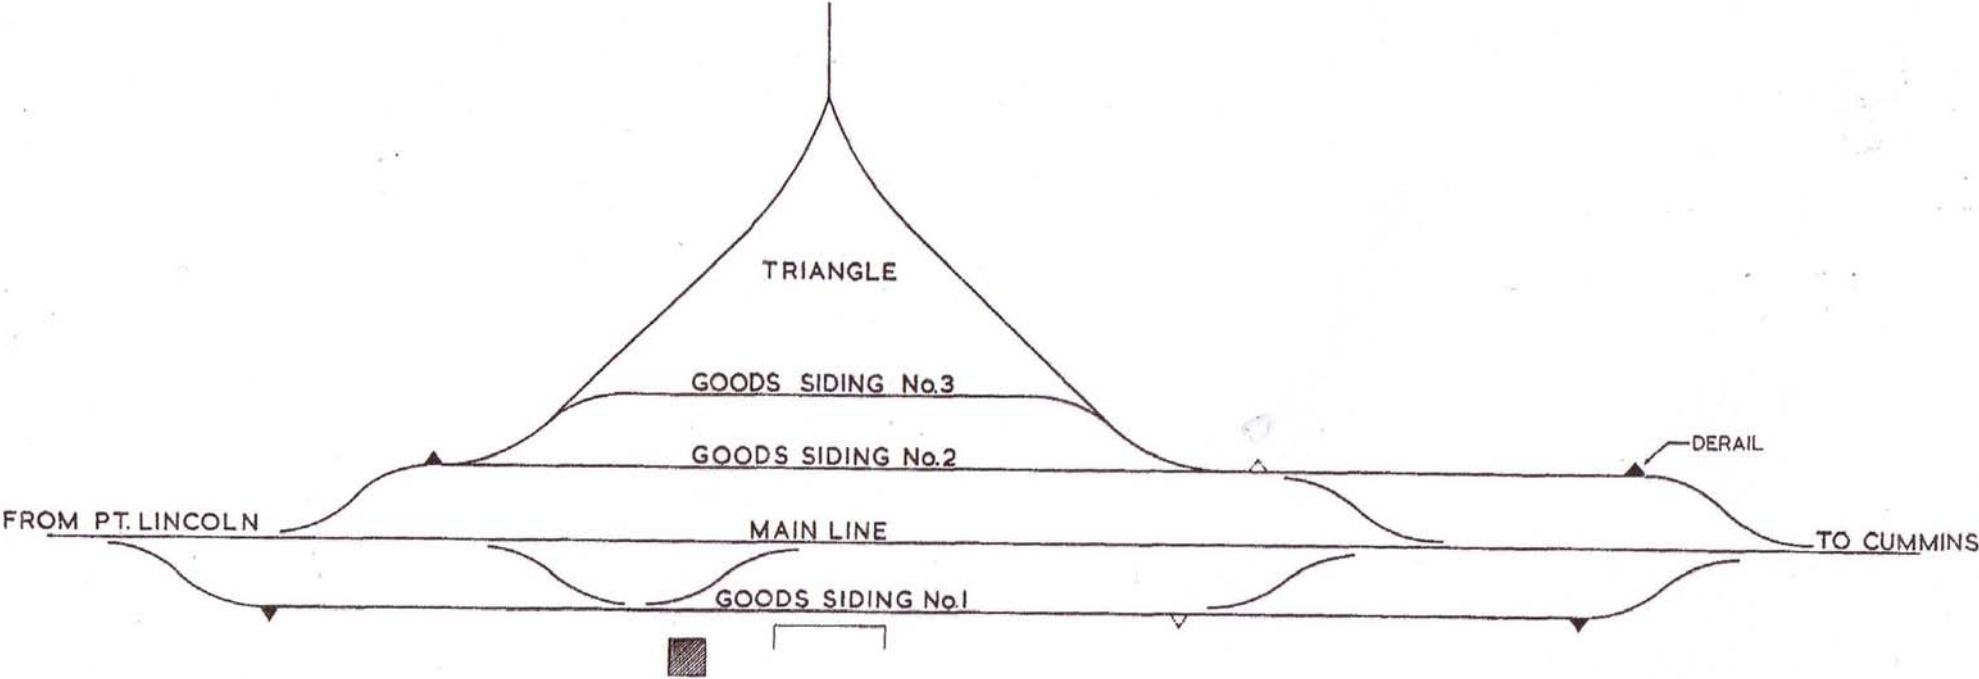

NOTE - DERAILS SHOWN DOTTED
TO BE REMOVED

S.&T. ENG.