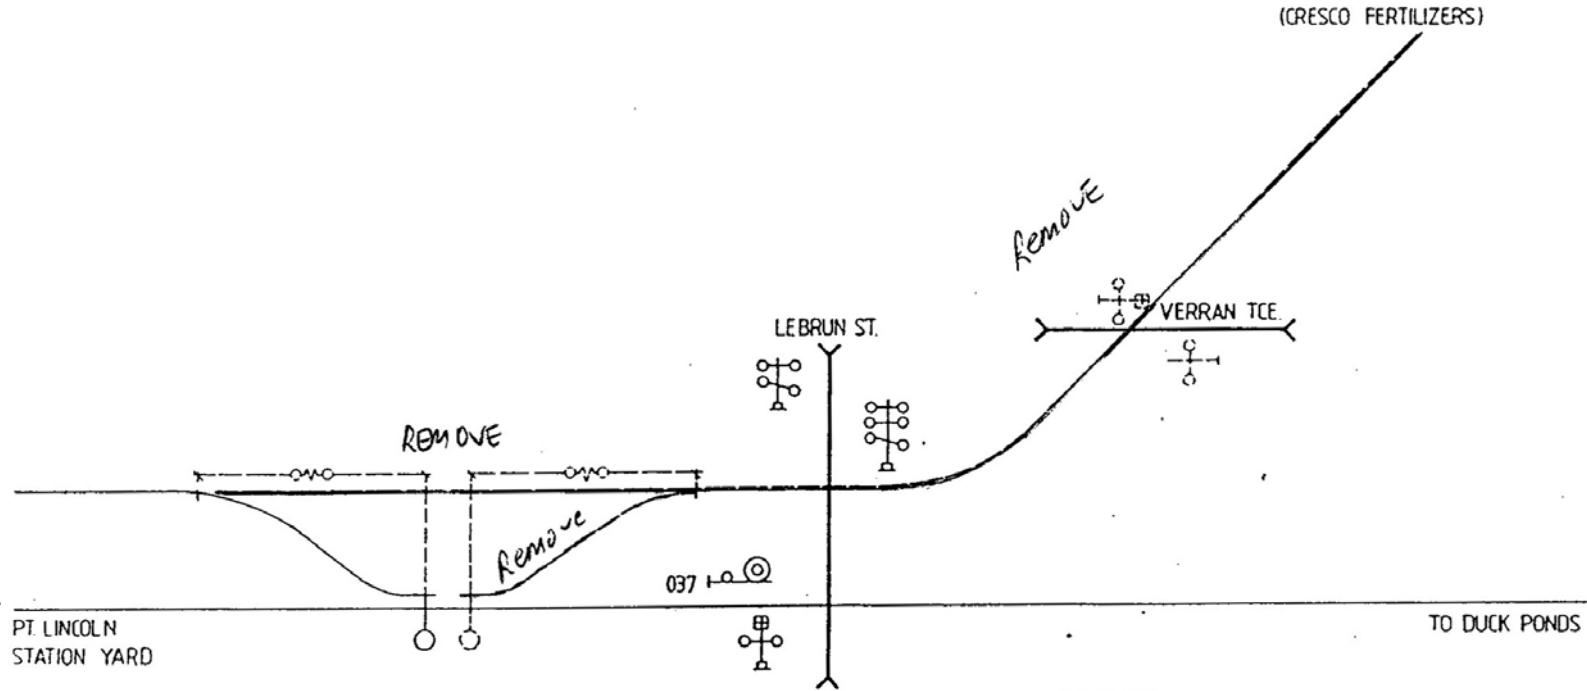


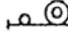
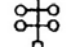

Diagram courtesy of Bob Ward

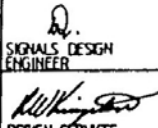

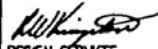
PORT LINCOLN

INFRASTRUCTURE ALTERATION No. 2658



LEGEND

-  SEARCHLIGHT SIGNAL
-  FLASHING LIGHTS
-  SWITCH STAND

Rev.	Date	Description	Initials	App'd	Date Microfilmed	Scale	N.T.S.	 SIGNALS DESIGN ENGINEER	 Australian National					
						Drawn	M.A.F.			 Approved	PORT LINCOLN			
						Traced	E.G.				INFRASTRUCTURE ALTERATION No. 2658			
						Checked	M.A.F.				A3-91.032			
						Approved					Sheet No.			