


WEST TOWER SIGNALLING DIAGRAM NO : 115/10 (Replaces No. 77/10)

Showing Signal and Interlocking Arrangements to come into use on a date to be fixed by Circular which will be issued by:
the Rail Safety Manager - METRO TRAINS MELBOURNE,
the Manager Incidents & Subworkings - V/Line
and the Operations Support Manager - East/West/ARTC

ALL DIMENSIONS IN METRES
SIDING DIMENSIONS INDICATE STANDING ROOM CLEAR OF
CROSSING & ADJACENT TRACKS

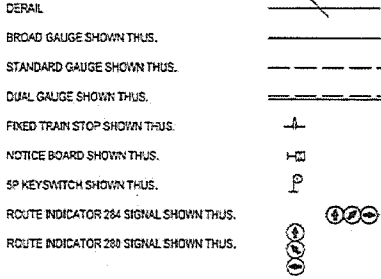


Bill Green 26/11/10
Bill Green
Rail Safety Manager
METRO TRAINS MELBOURNE



Todd Bentley 26/11/2010
Todd Bentley
Manager Incidents and Safe Working
V/Line



Australian Rail Track Corporation Ltd
Graham Harrison 20/11/2010
Graham Harrison
Operations Support Manager East/West (Adelaide)
ARTC

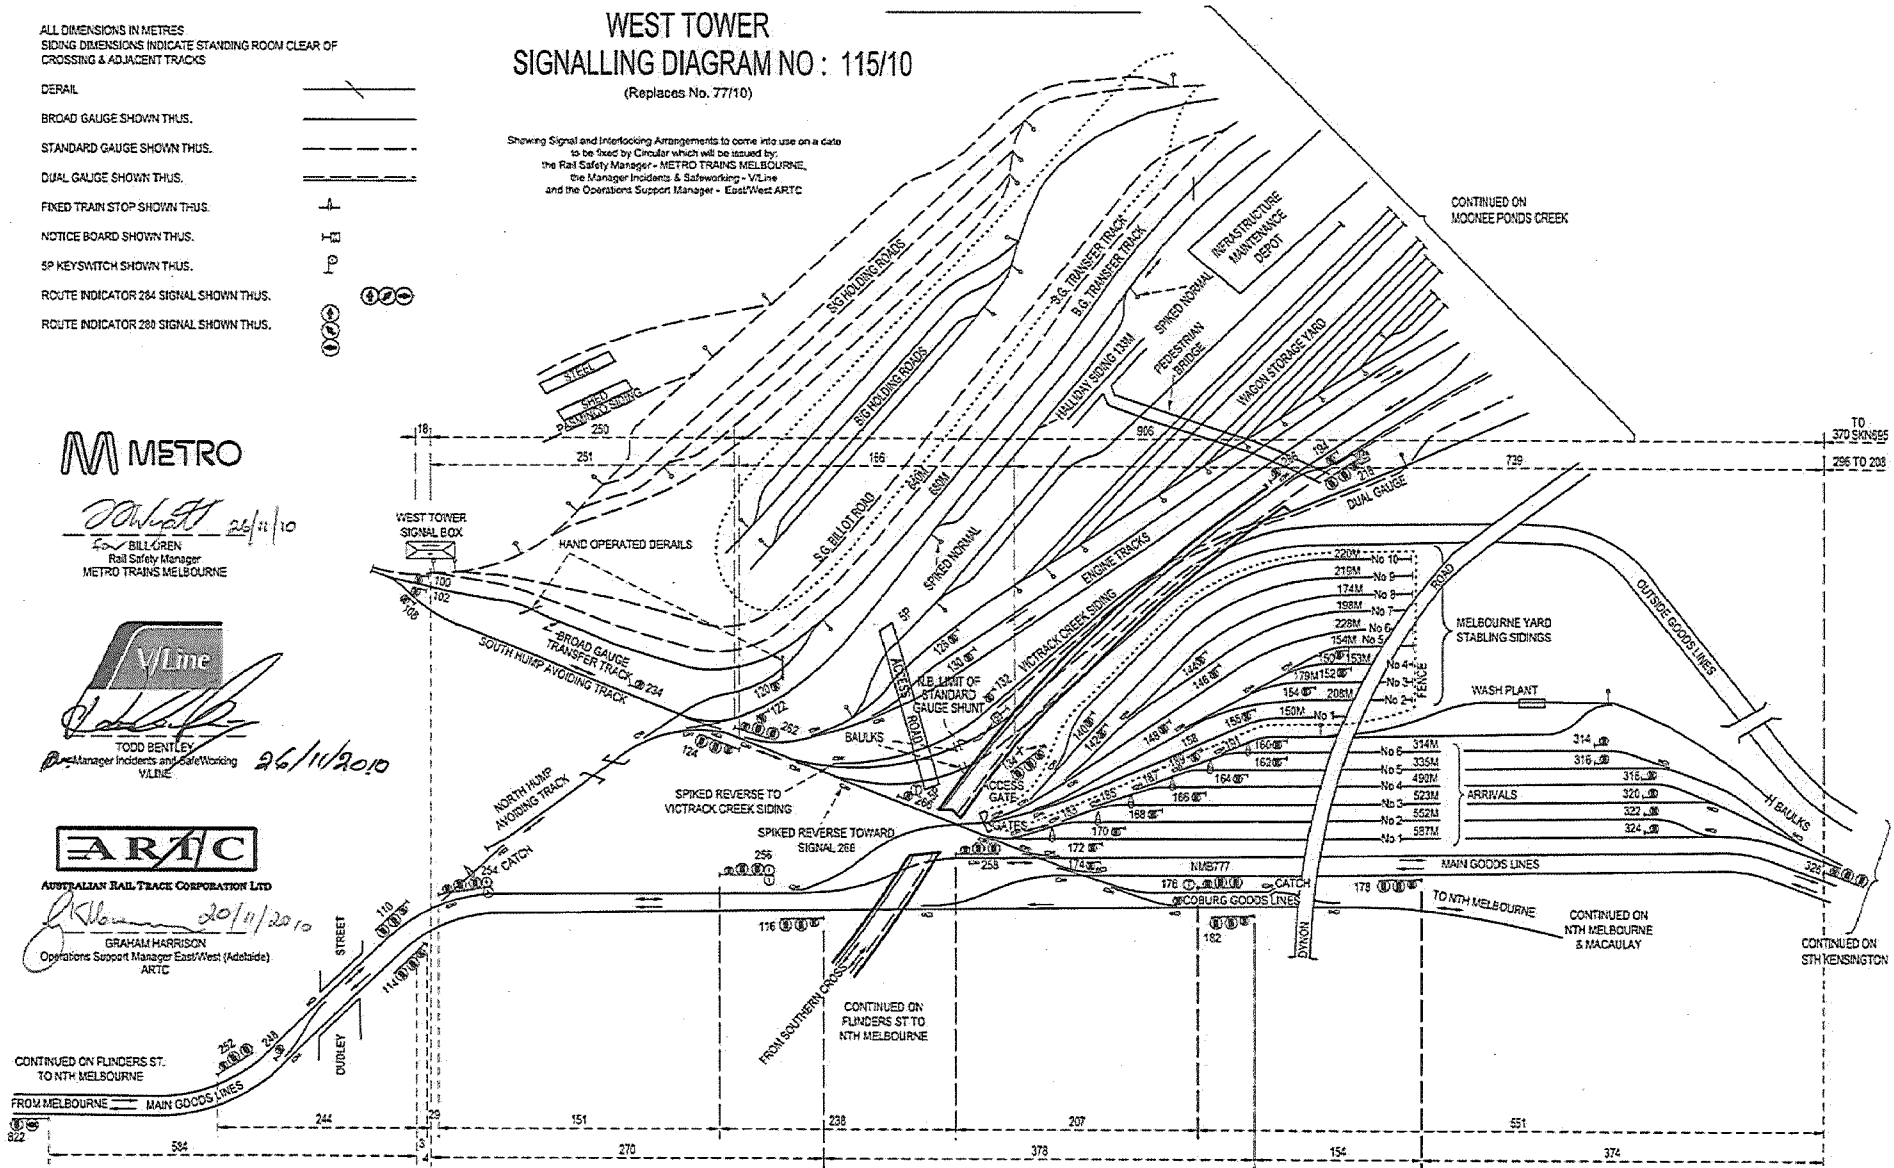

CONTINUED ON FLINDERS ST.
TO NTH MELBOURNE

FROM MELBOURNE MAIN GOODS LINES

