
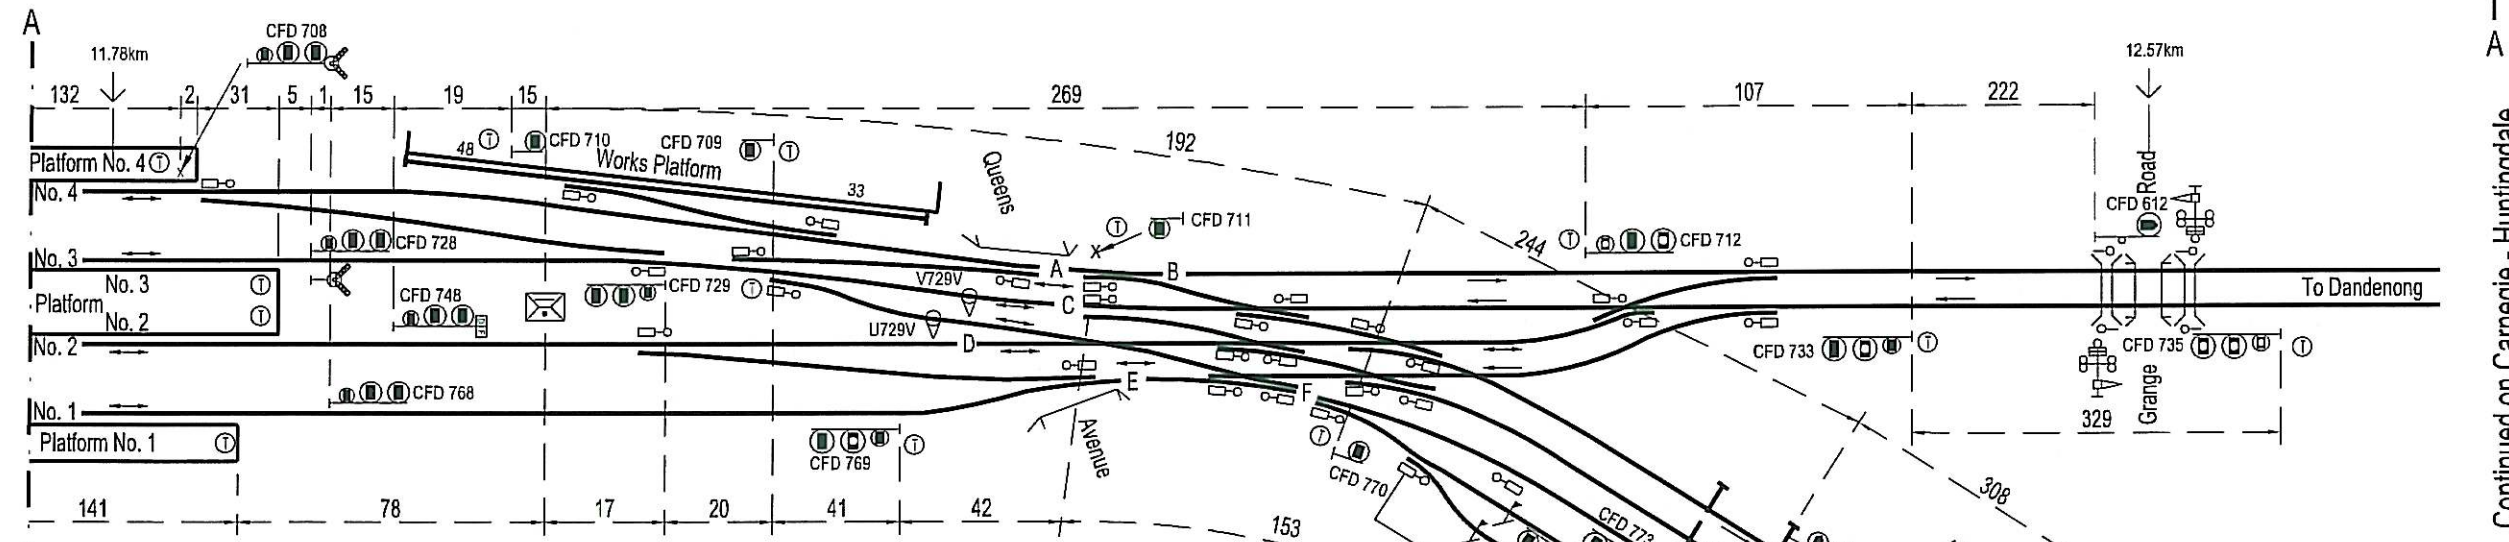


Continued on South Yarra - Malvern

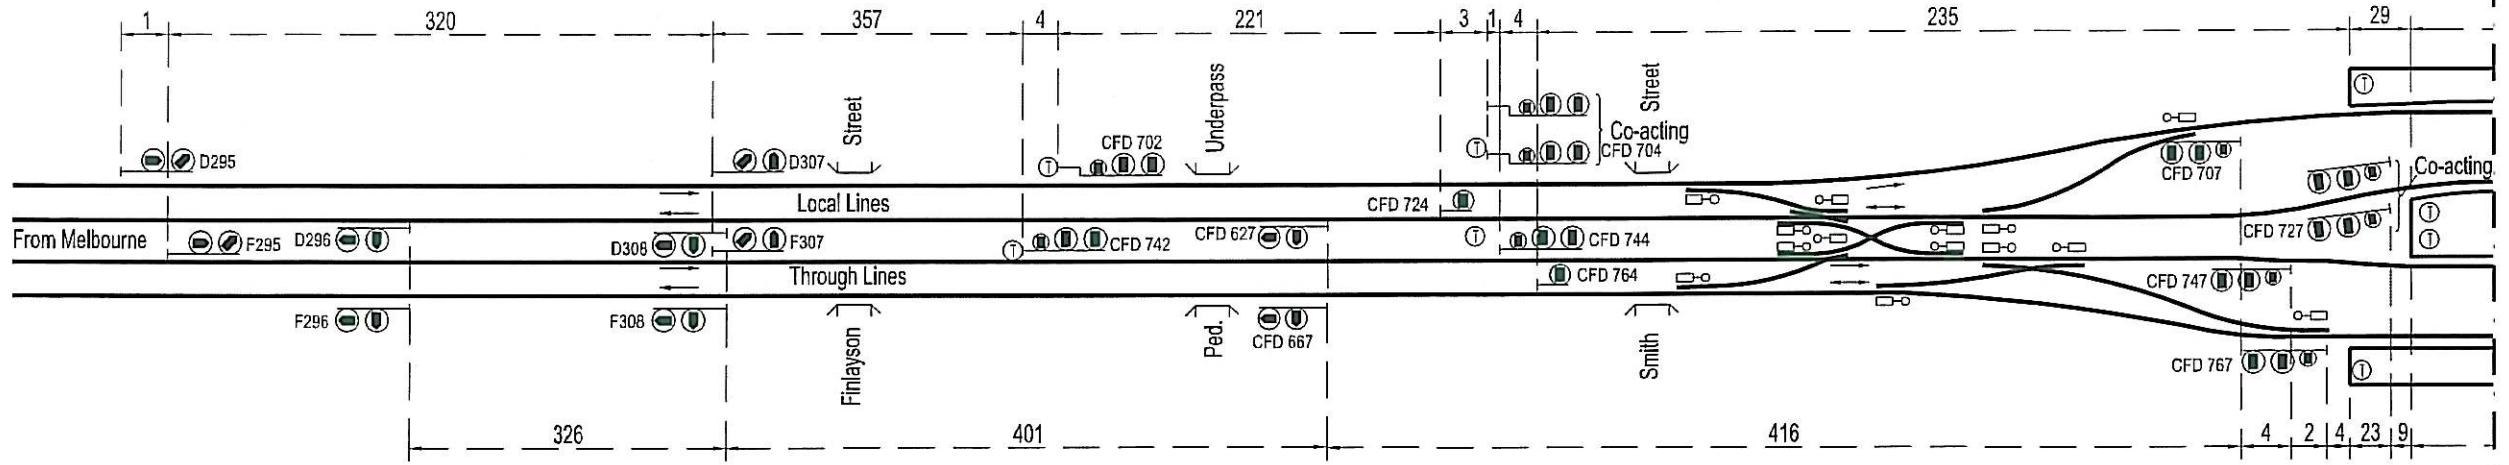

METRO
CAULFIELD
SIGNALLING DIAGRAM No. 3/12
 (Replaces No.0106)

Showing Signal and Interlocking Arrangements to come into use on a date to be fixed by Circular which will be issued by the Manager Safeworking & Signalling

Bill Uren
 20/01/2012

BILL UREN:
 Manager Safeworking & Signalling

NOTE:
 All dimensions in metres.
 Siding dimensions indicate standing room clear of crossing and adjacent tracks

NOTE:
 1: This drawing revised based on verification against PASS and field survey, is AIS & supersedes MS97/2166 Rev B dated 06/12/02, now cancelled.

'A' light not commissioned

Continued on Carnegie - Huntingdale

Continued on Glenhuntly - Mordialloc