


Diagram courtesy of David Langley

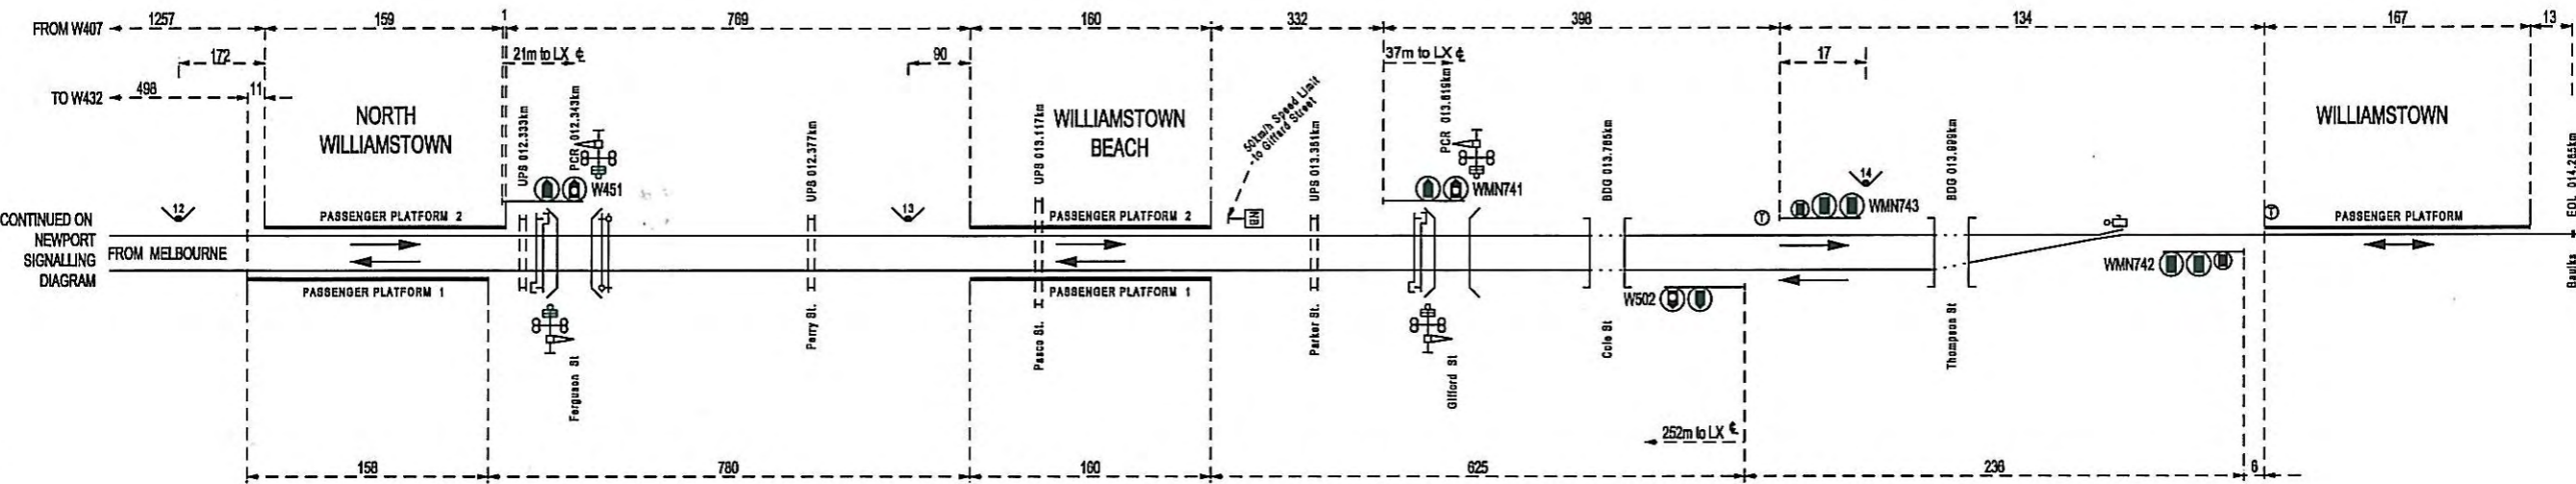

**NORTH WILLIAMSTOWN TO WILLIAMSTOWN
SIGNALLING DIAGRAM No. 49/11**

Showing Signal and Interlocking Arrangements to come into use on a date to be fixed by Circular which will be issued by the Manager Safeworking and Signalling

Bill Uren
 BILL UREN:
 Manager Safeworking & Signalling
 Metro

Note: All dimensions in metres
 Siding dimensions indicate standing room clear of crossing and adjacent tracks
 Notice Board shown [Symbol]
 Distance from signal to Level crossing denoted thus [Symbol] m to LX