


**CRAIGIEBURN
 SIGNALLING DIAGRAM
 No. 59/11
 (SUPERSEDES No.21/11)**

NOTES:

- ALL DIMENSIONS IN METRES
- TRAIN WASH PLANT (TWP) TO BE DESIGNED BY OTHERS.
- STAGE 4 - SIDING 19-21
- STAGE 5 - SIDING 22-25

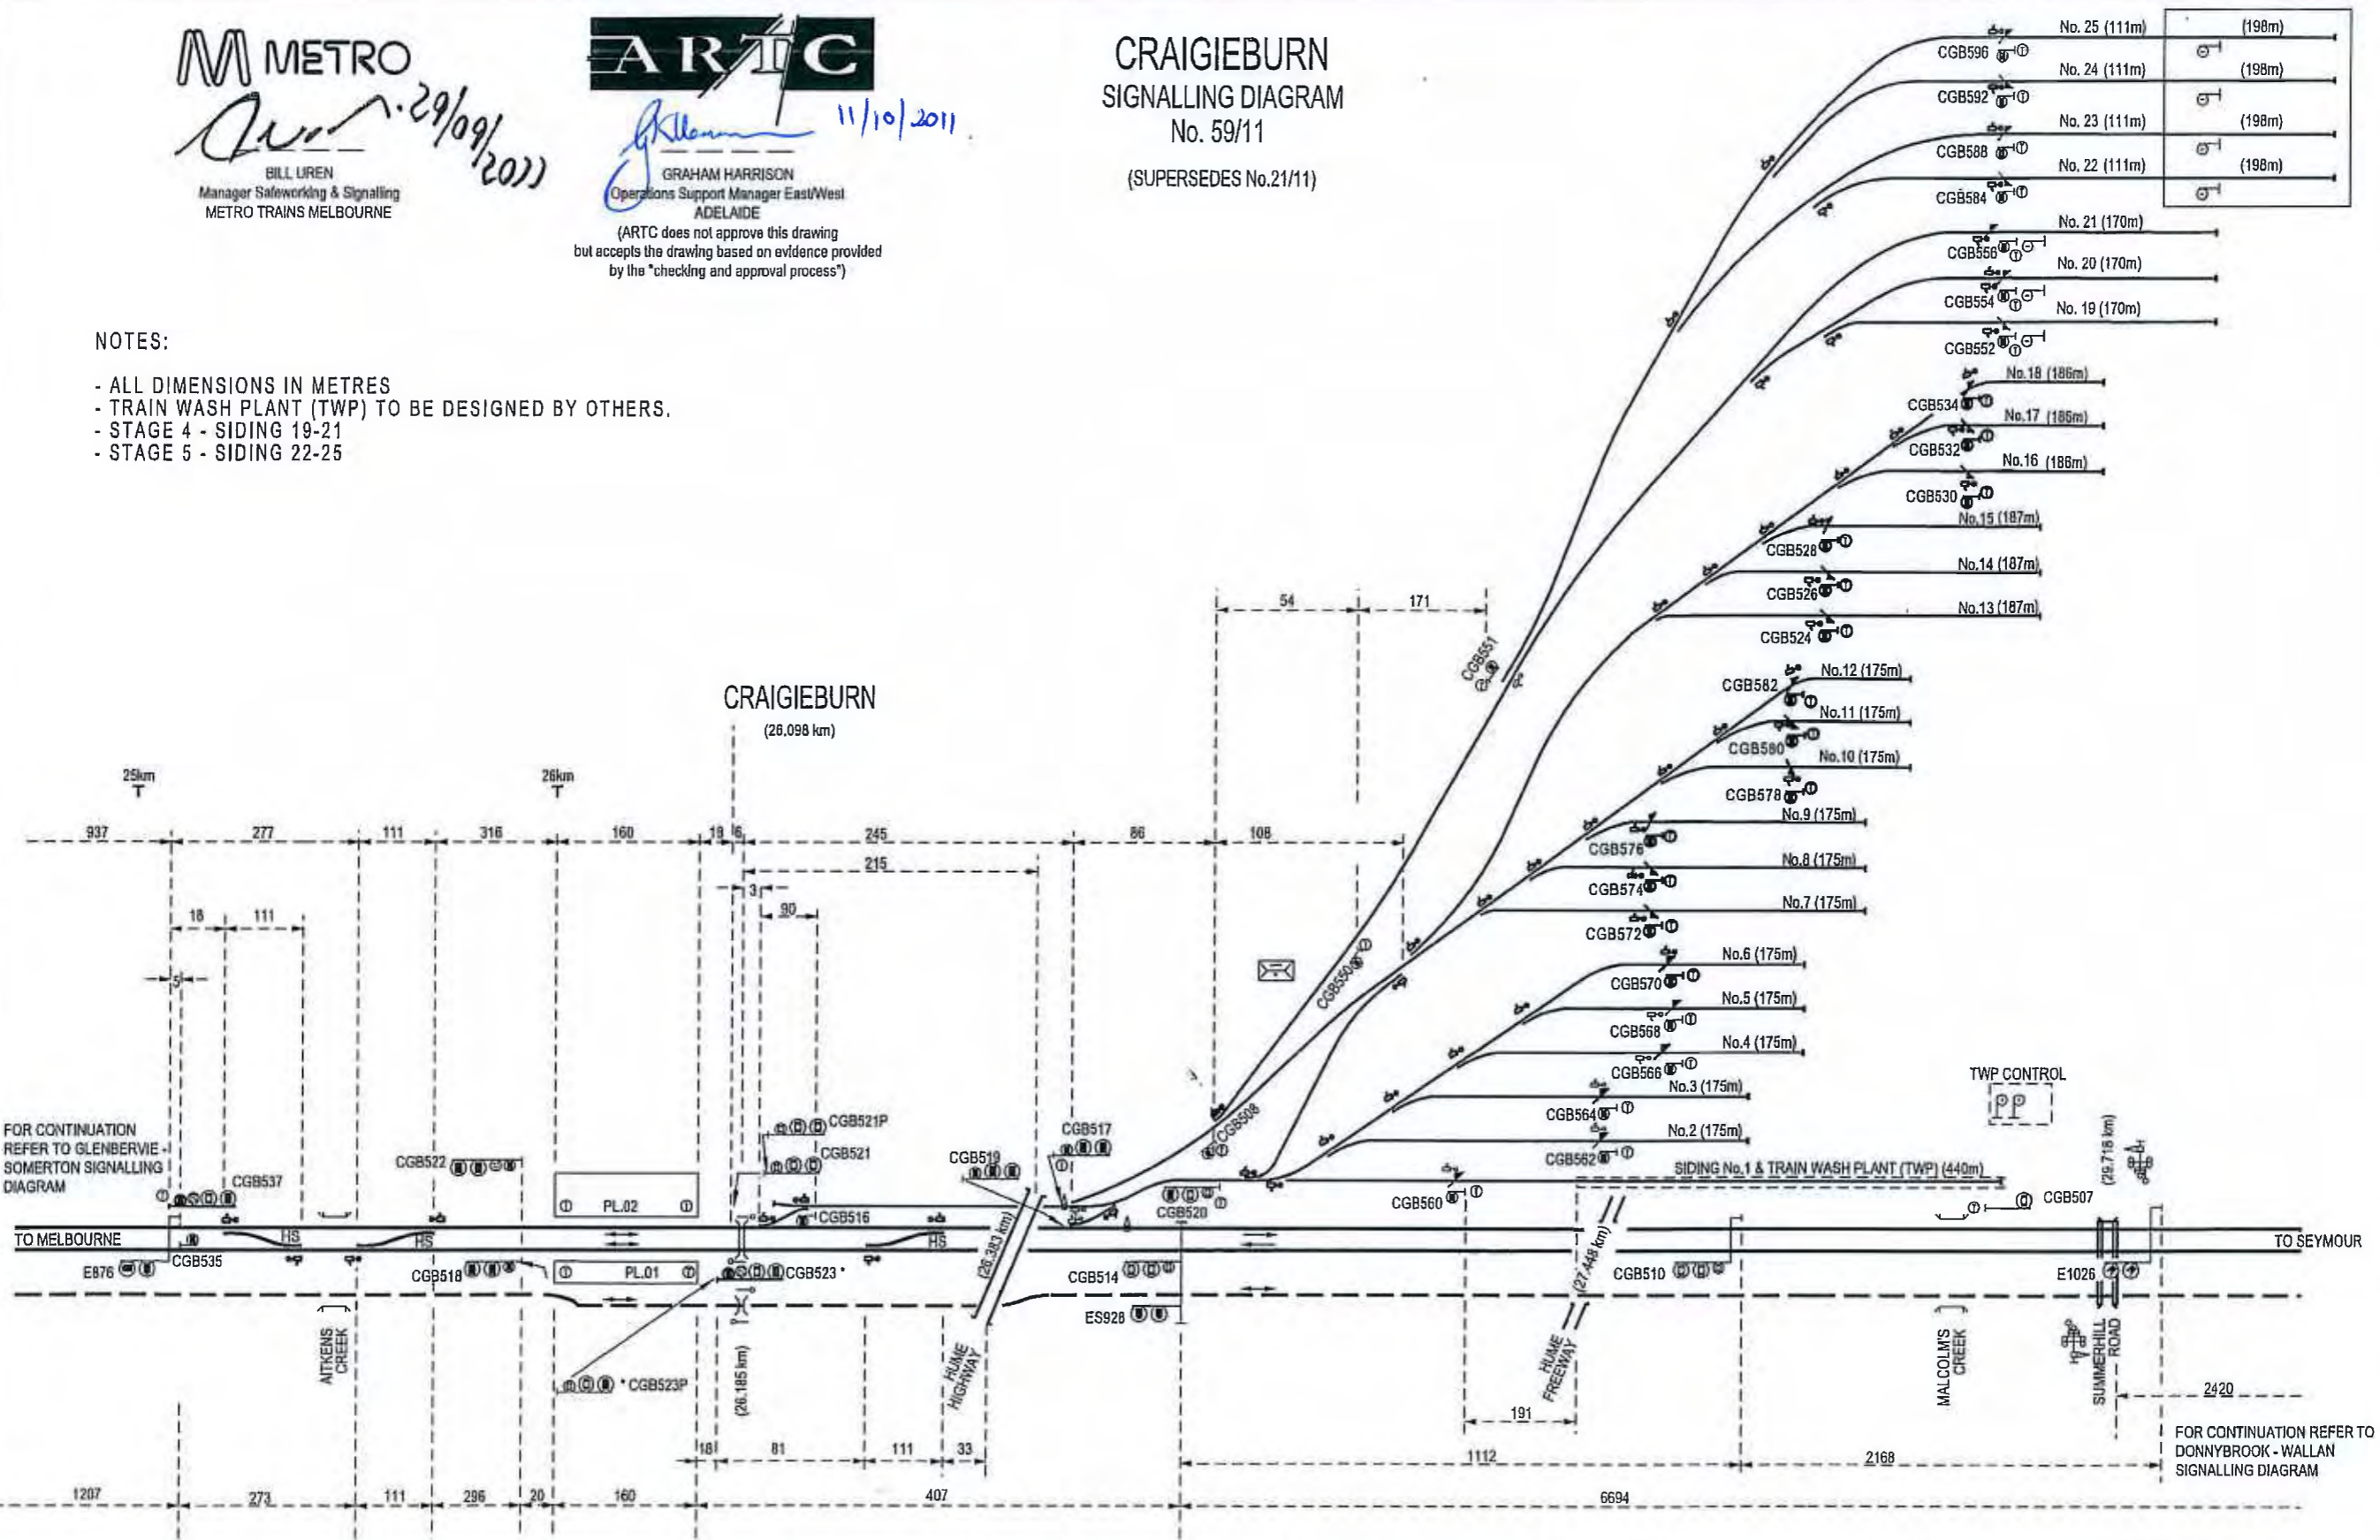

CGB596	No. 25 (111m)	(198m)
CGB592	No. 24 (111m)	(198m)
CGB588	No. 23 (111m)	(198m)
CGB584	No. 22 (111m)	(198m)
	No. 21 (170m)	
CGB558	No. 20 (170m)	
CGB554	No. 19 (170m)	
CGB552	No. 18 (186m)	
CGB534	No. 17 (186m)	
CGB532	No. 16 (186m)	
CGB530	No. 15 (187m)	
CGB528	No. 14 (187m)	
CGB526	No. 13 (187m)	
CGB524	No. 12 (175m)	
CGB582	No. 11 (175m)	
CGB580	No. 10 (175m)	
CGB578	No. 9 (175m)	
CGB576	No. 8 (175m)	
CGB574	No. 7 (175m)	
CGB572	No. 6 (175m)	
CGB570	No. 5 (175m)	
CGB568	No. 4 (175m)	
CGB566	No. 3 (175m)	
CGB564	No. 2 (175m)	
CGB562	No. 1 (175m)	

FOR CONTINUATION REFER TO GLENBERVIE - SOMERTON SIGNALLING DIAGRAM

FOR CONTINUATION REFER TO DONNYBROOK - WALLAN SIGNALLING DIAGRAM