


# SOUTHERN CROSS MTM PASSENGER LINES SIGNALLING DIAGRAM No: 83/11

SUPERSEDES PART 37/09

Showing Signal and Interlocking Arrangements to come into use on a date to be fixed by circular which will be jointly issued by the Manager-Safeworking & Signalling (MTM) and the Manager - Systems & Safeworking (V/Line)

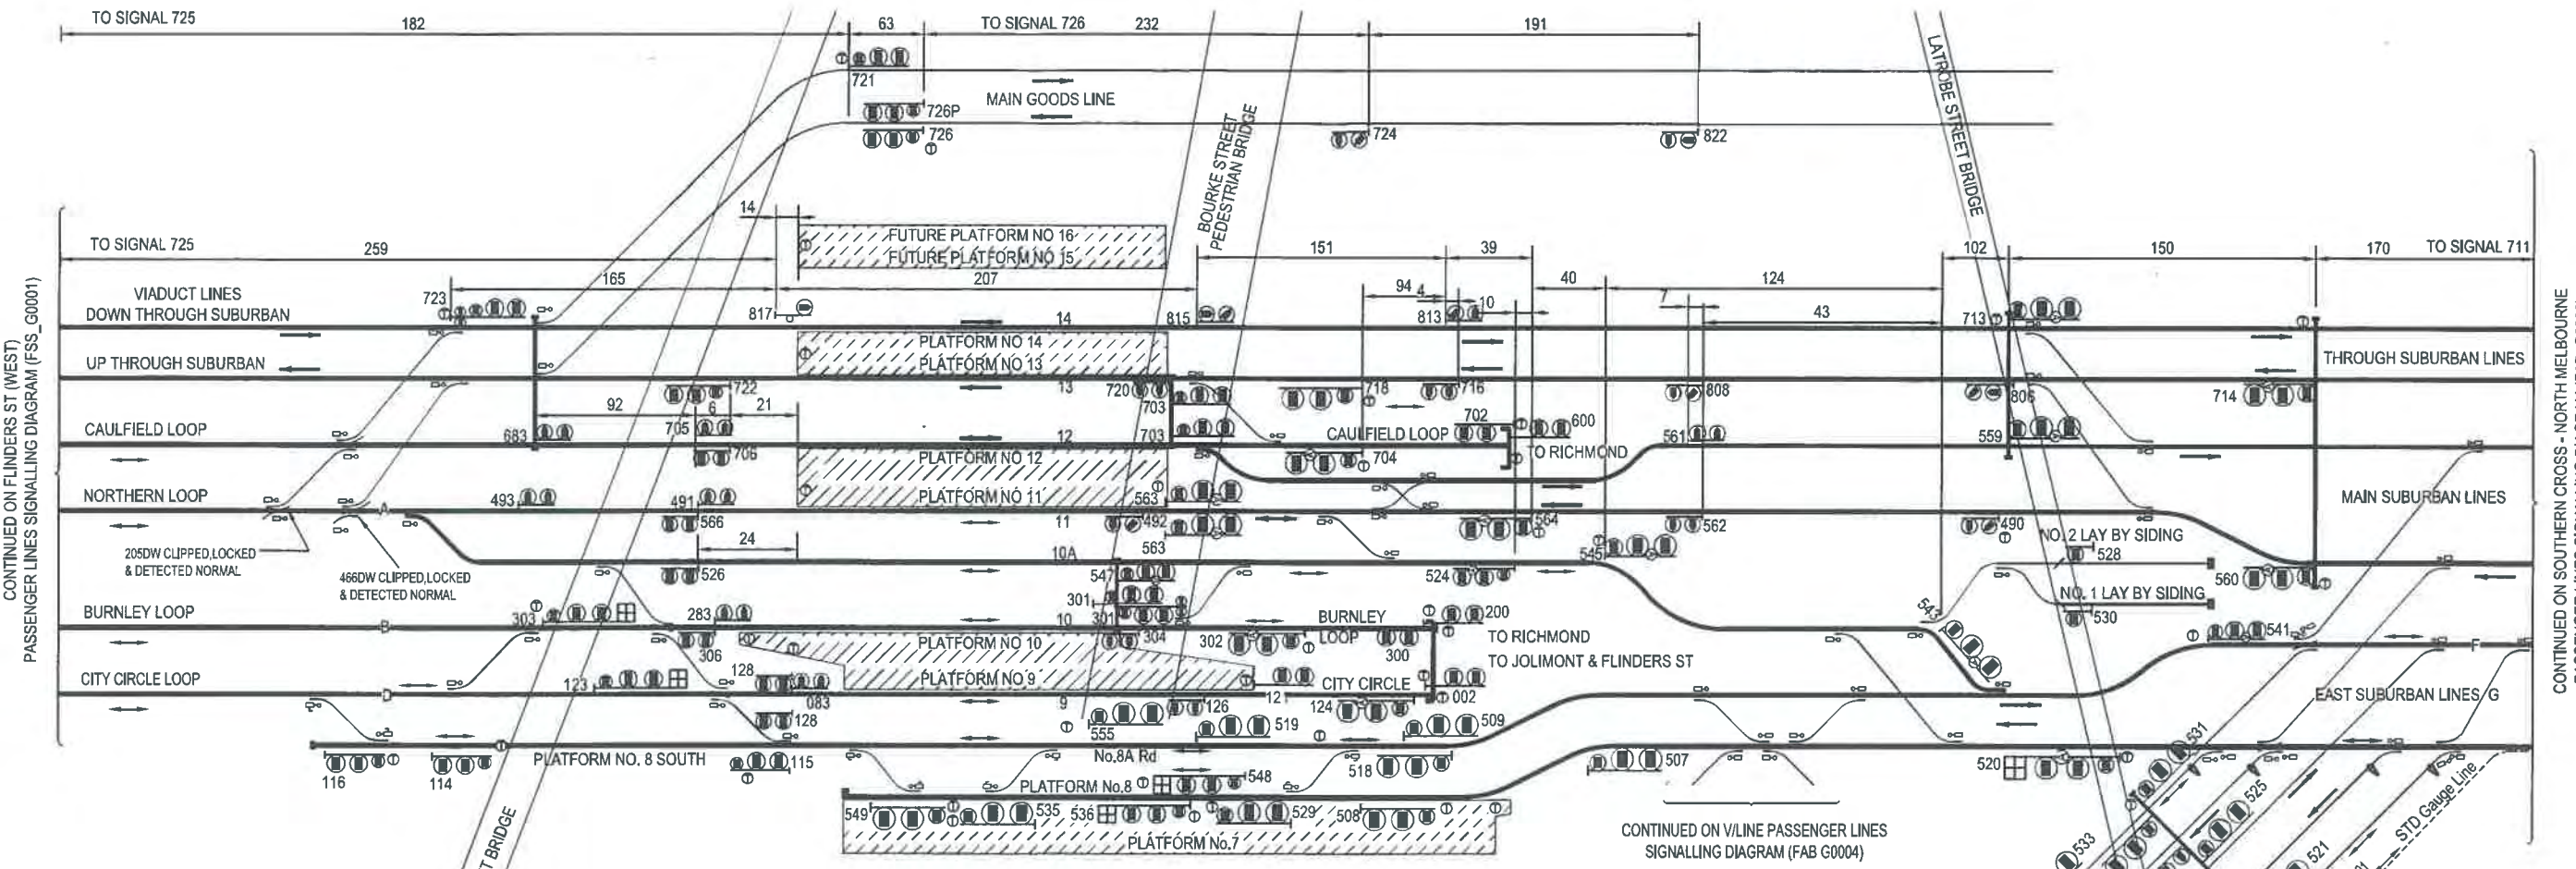

CONTINUED ON FLINDERS ST (WEST) PASSENGER LINES SIGNALLING DIAGRAM (FSS\_G0001)

CONTINUED ON SOUTHERN CROSS - NORTH MELBOURNE PASSENGER LINES SIGNALLING DIAGRAM (FAB\_G0002)

CONTINUED ON V/LINE PASSENGER LINES SIGNALLING DIAGRAM (FAB G0004)

- NOTES:
1. ALL DIMENSIONS IN METRES
  2. SIDING DIMENSIONS INDICATE STANDING ROOM
  3. THEATRE ROUTE INDICATORS SHOWN THUS:


SIGNAL #520

**M METRO**  
*Bill Uren*  
15/12/2011

**BILL UREN**  
MANAGER - SAFEWORKING & SIGNALLING  
METRO TRAINS MELBOURNE



*Rupert Capper*  
**RUPERT CAPPER**  
MANAGER - SYSTEMS & SAFEWORKING  
V/LINE  
16/12/2011

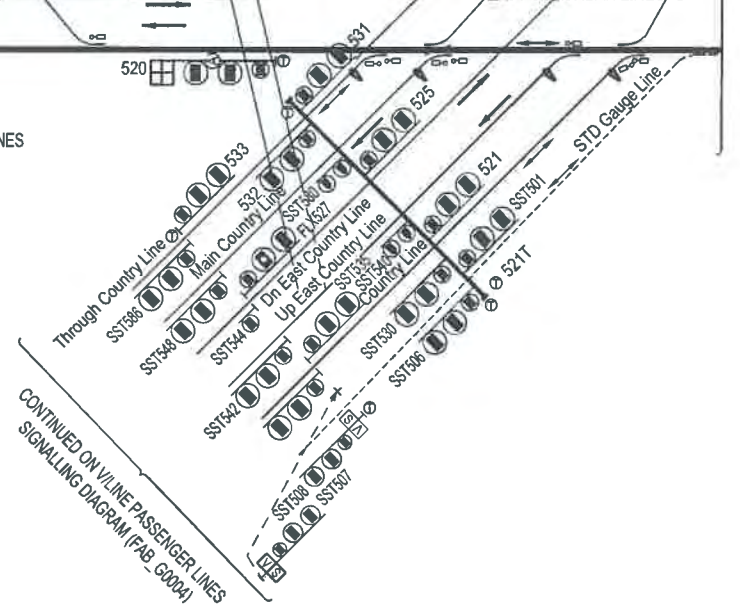

CONTINUED ON V/LINE PASSENGER LINES SIGNALLING DIAGRAM (FAB\_G0004)