



BROADFORD TO TALLAROOK

SIGNALLING DIAGRAM

No 68/08

(REPLACES No.118/07)

Showing Signal and Interlocking Arrangements to come into use on a date to be fixed by Circular which will be issued by:
 - the Manager Incidents & Safeworking V/Line
 and the Operations Support Officer North/South ARTC

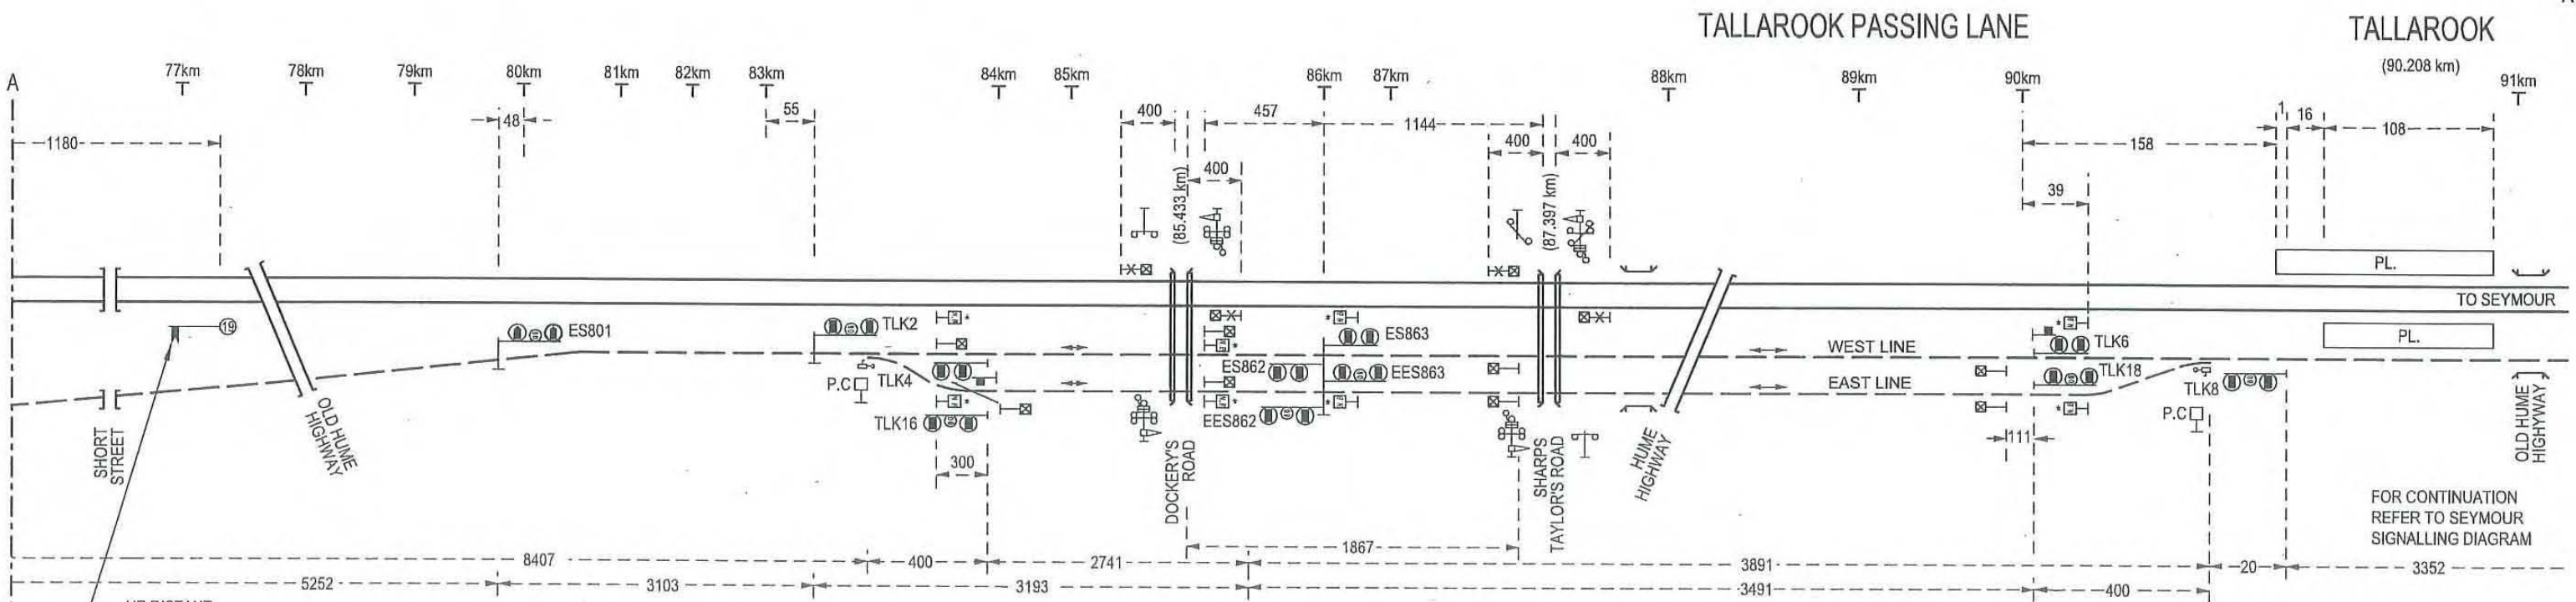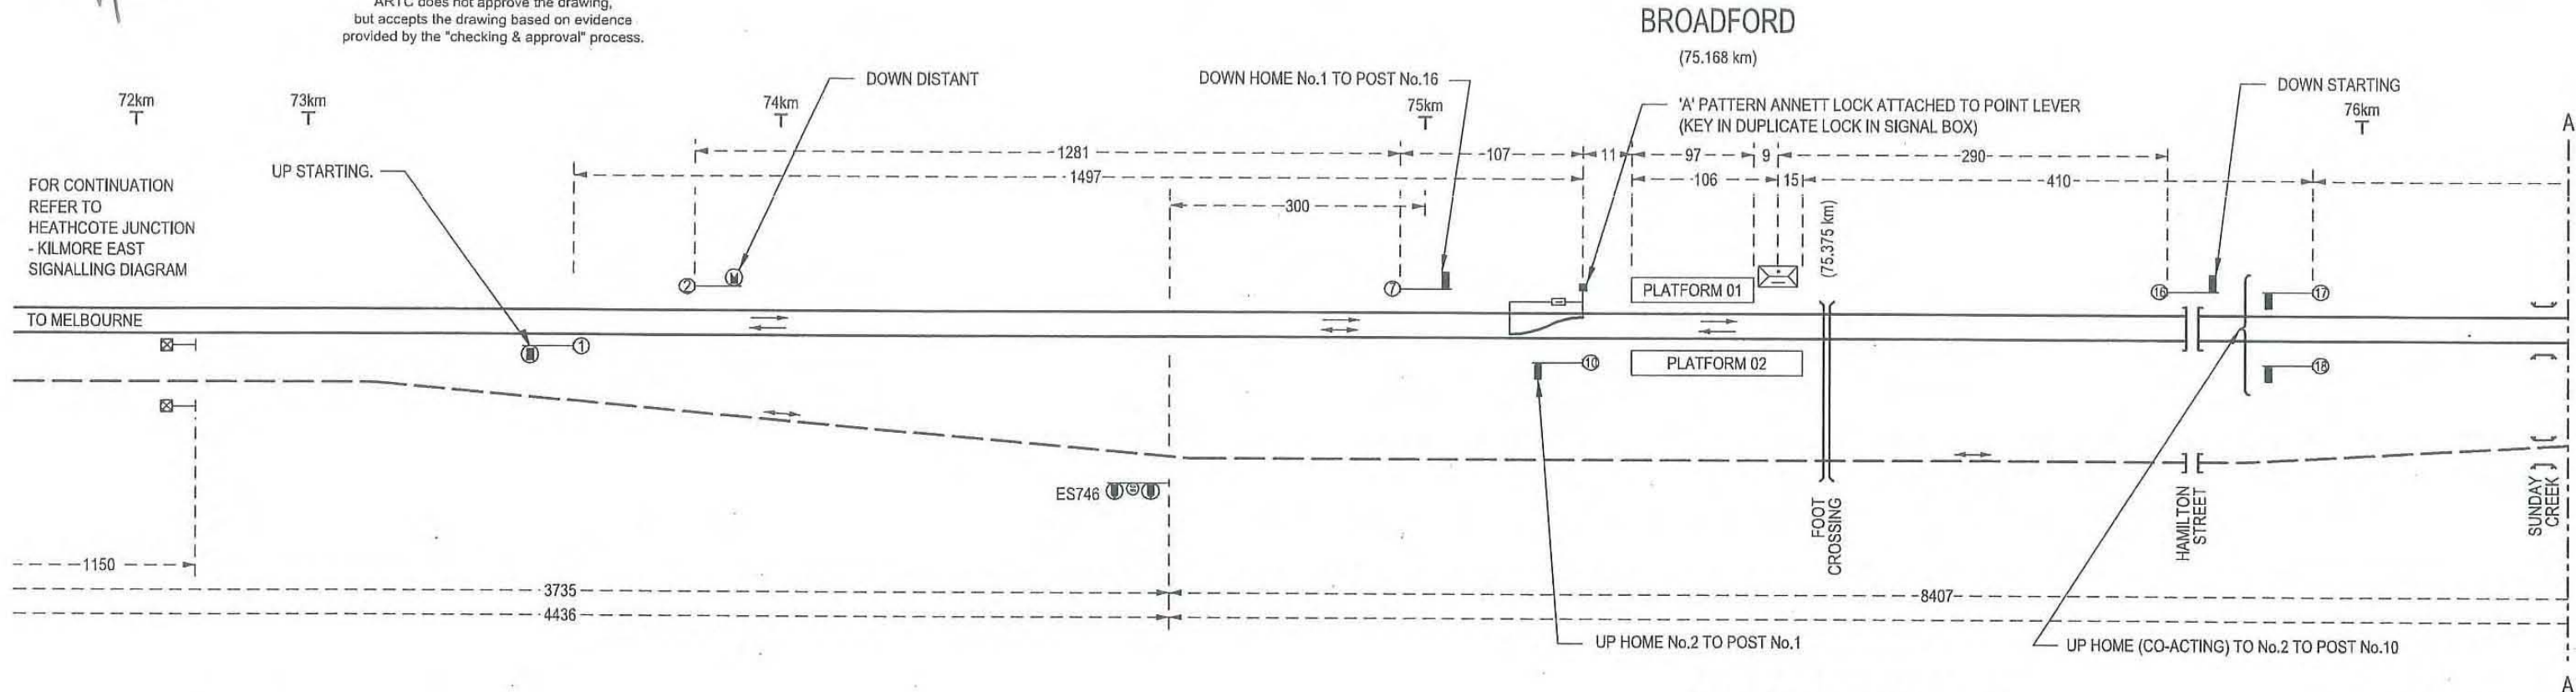

LEGEND:
 All dimensions are in metres
 Siding dimensions indicate standing room clear of crossing & adjacent tracks
 Catch shown thus:
 Point Lever shown thus:
 Level Crossing Predictor Indicator Board shown thus:
 Push Button
 East/West/Line Signage Notice Board shown thus:
 Point Clip Box shown thus: