
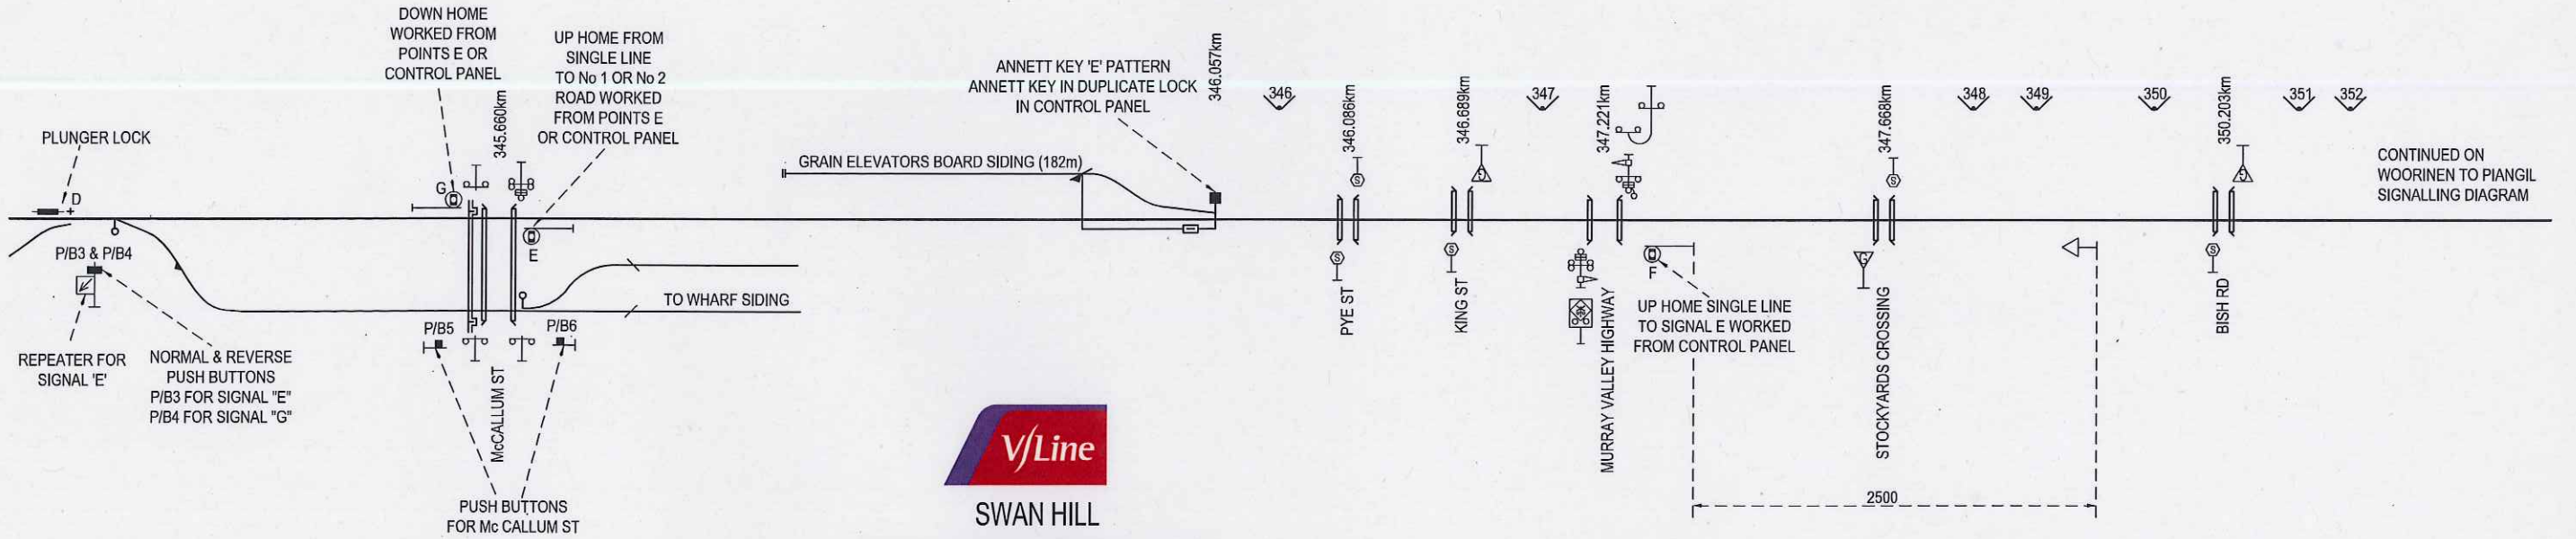


CONTINUED ON
LAKE BOGA
SIGNALLING DIAGRAM

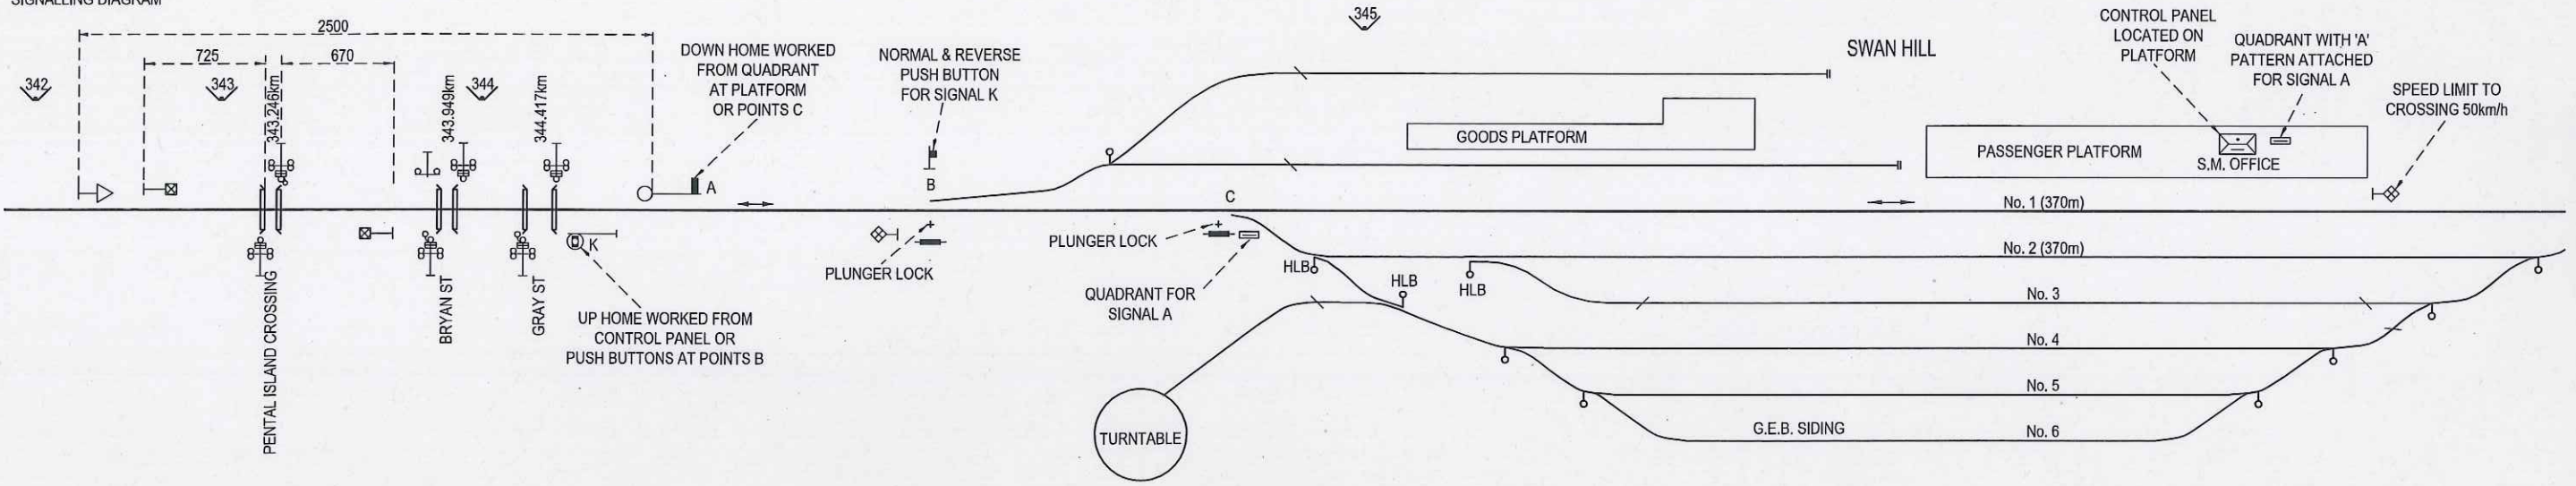

SWAN HILL

SIGNALLING DIAGRAM No: 128/11

(SUPERSEDES 56/11)

Showing Signal and Interlocking Arrangements to come into use on a date which will be issued by the Manager Systems and Safeworking.

[Signature]

R. CAPPER

MANAGER SYSTEMS AND SAFEWORING

10/08/2011