



Diagram courtesy of David Langley

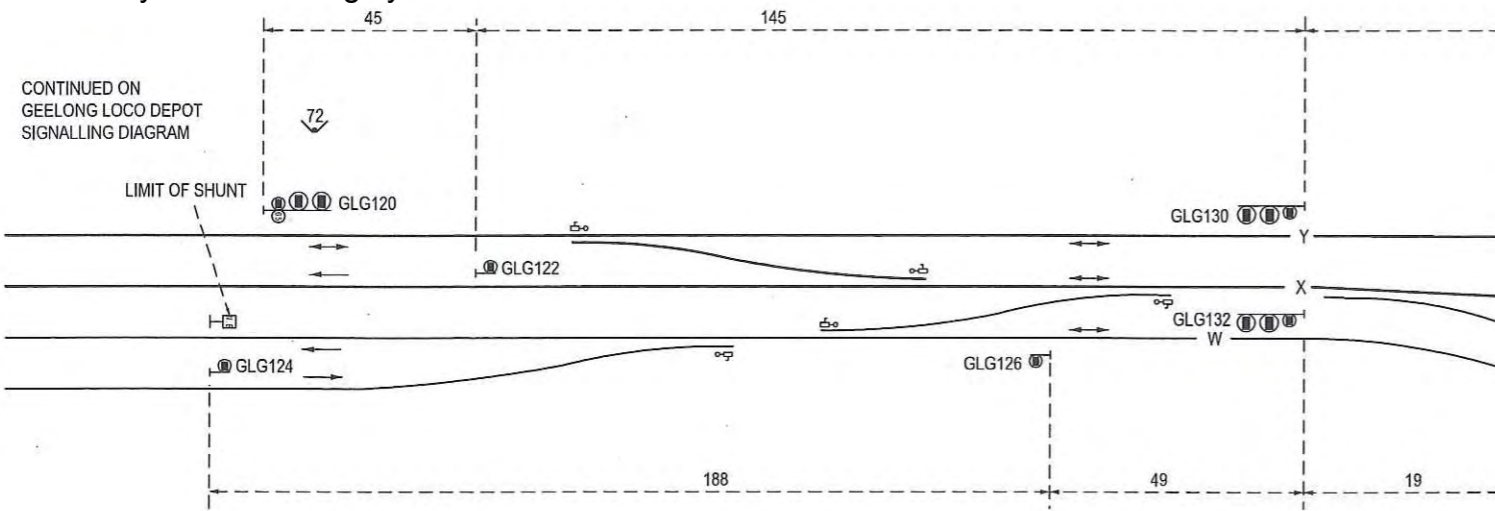

GEELONG
SIGNALLING DIAGRAM No: 08/11
 (SUPERSEDES 76/06)

Showing Signal and Interlocking Arrangements to come into use on a date to be fixed by circular which will be issued by the Manager Incidents and Safeworking V/Line.

R. Robertson
 R. ROBERTSON
 AMANAGER INCIDENTS & SAFeworking
 for V/LINE
 08/02/2011

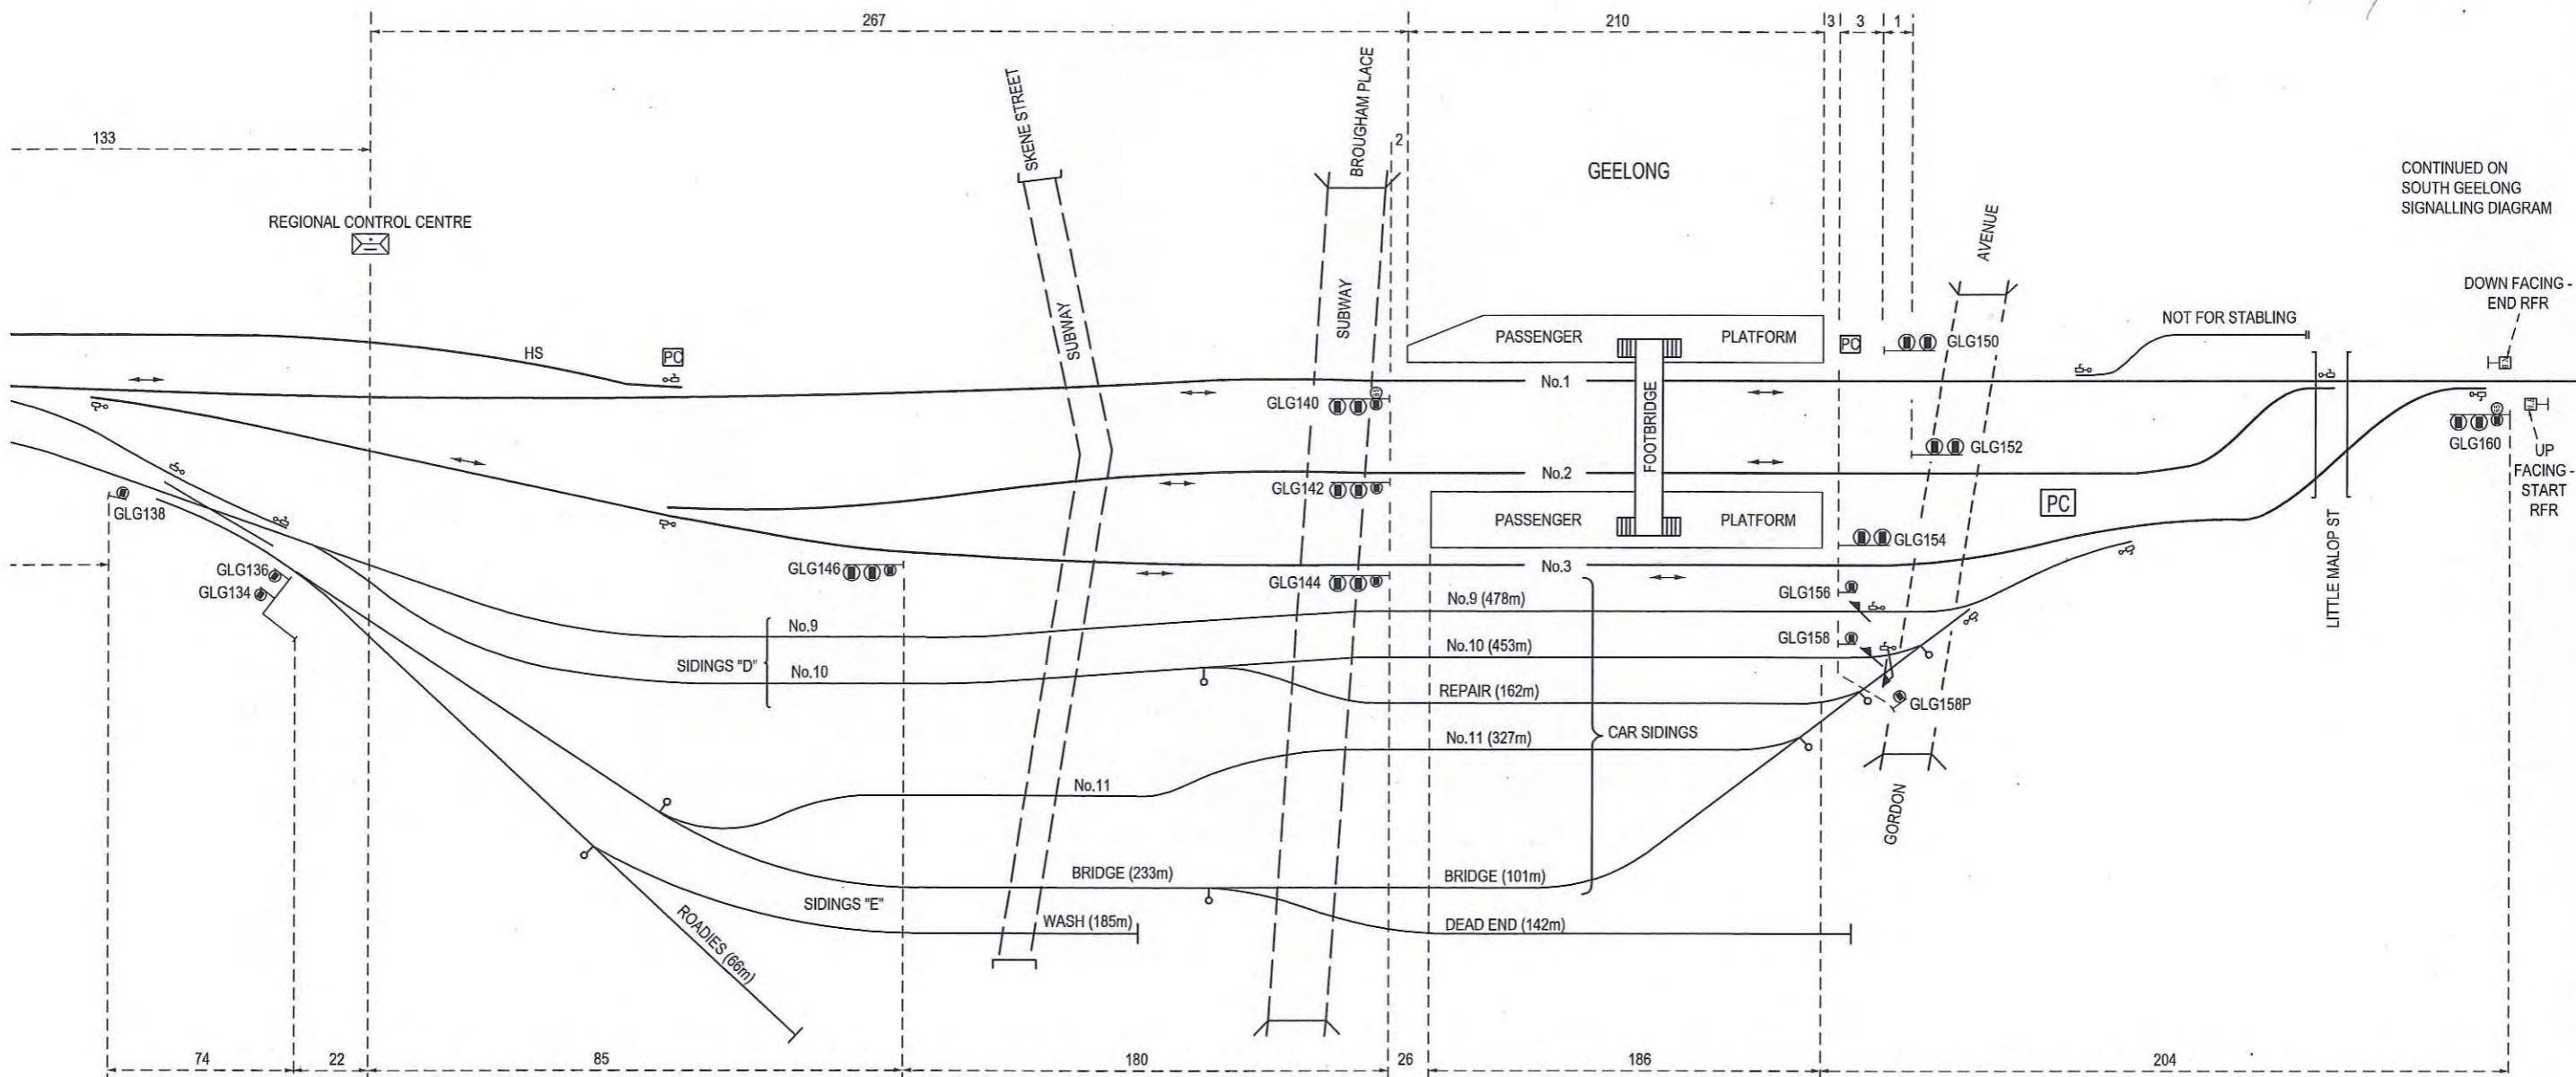

CONTINUED ON SOUTH GEELONG SIGNALLING DIAGRAM