
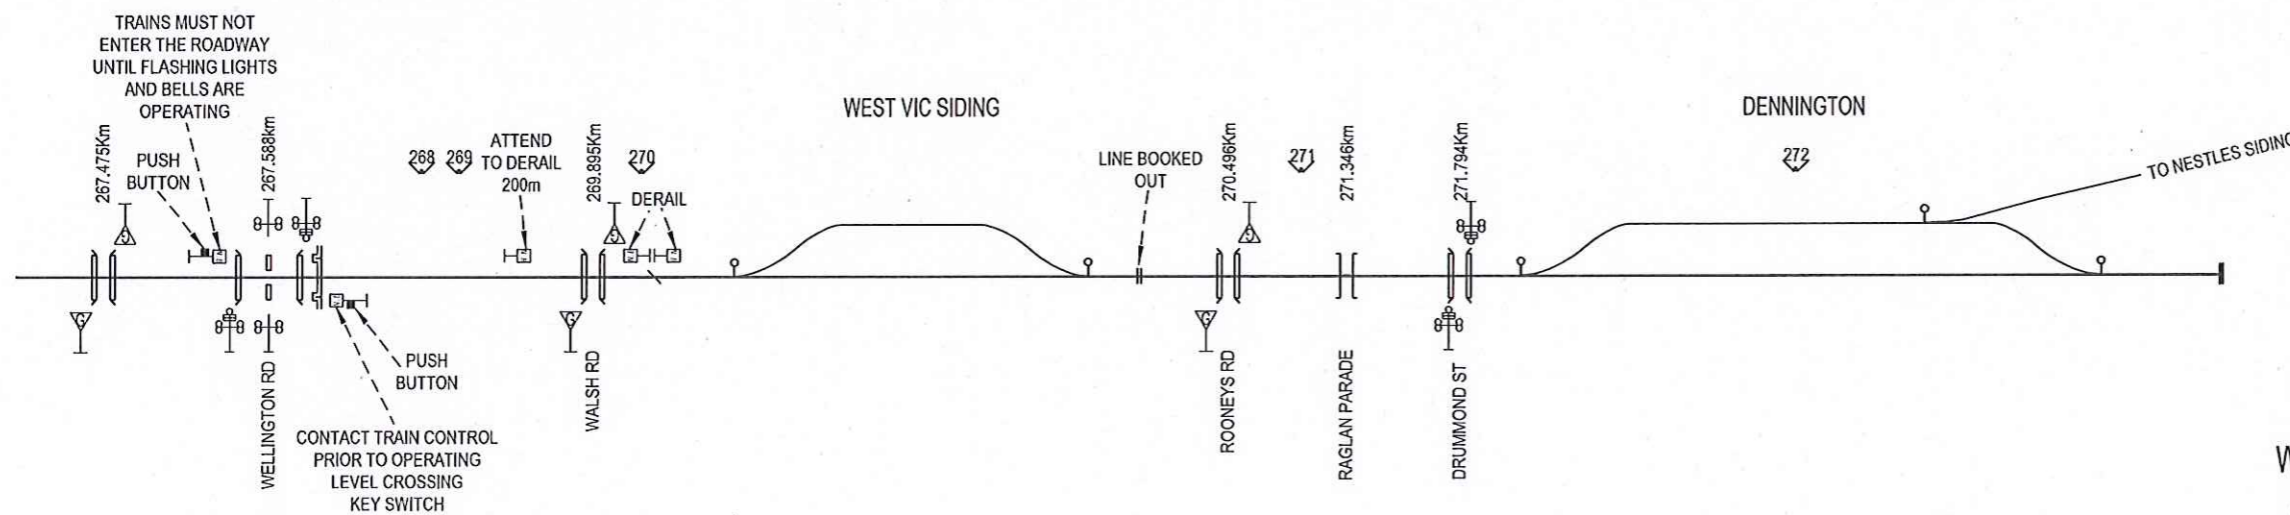


CONTINUED ON
PANMURE TO
SHERWOOD PARK
SIGNALLING DIAGRAM

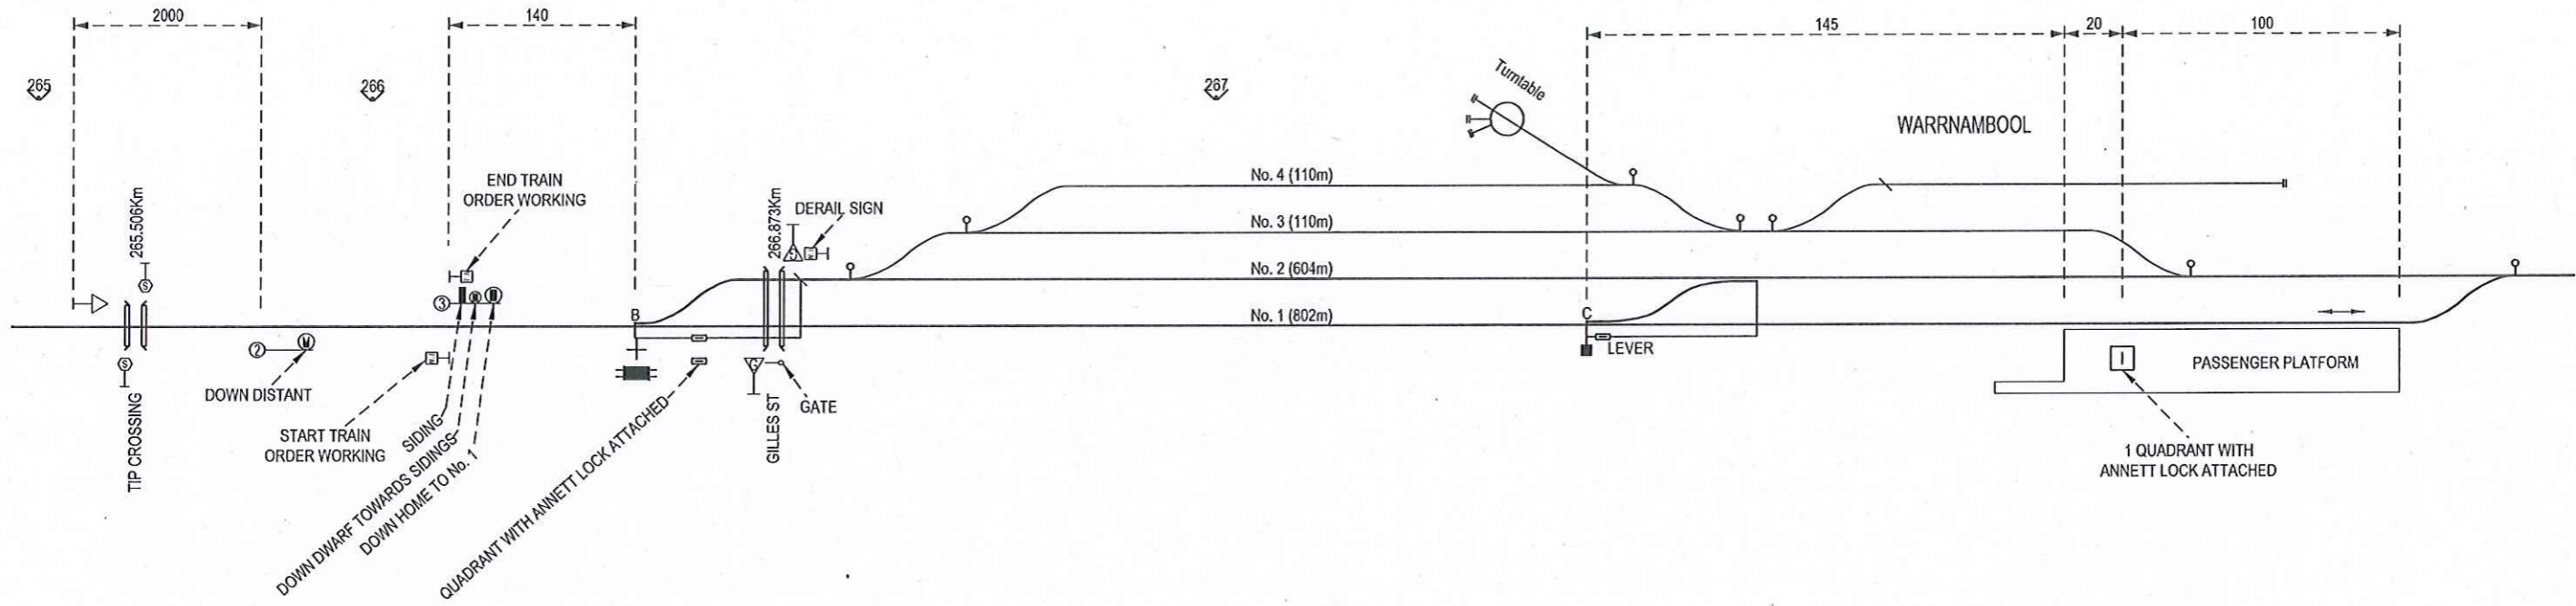

WARRNAMBOOL TO DENNINGTON
SIGNALLING DIAGRAM No: 28/11

Showing Signal and Interlocking Arrangements to come into use on a date which will be issued by the Manager Systems and Safeworking

R. Capper
R. CAPPER
MANAGER SYSTEMS AND SAFEWORKING
18/03/2011