


CONTINUED ON
WARRENHEIP TO BALLARAT EAST
SIGNALLING DIAGRAM

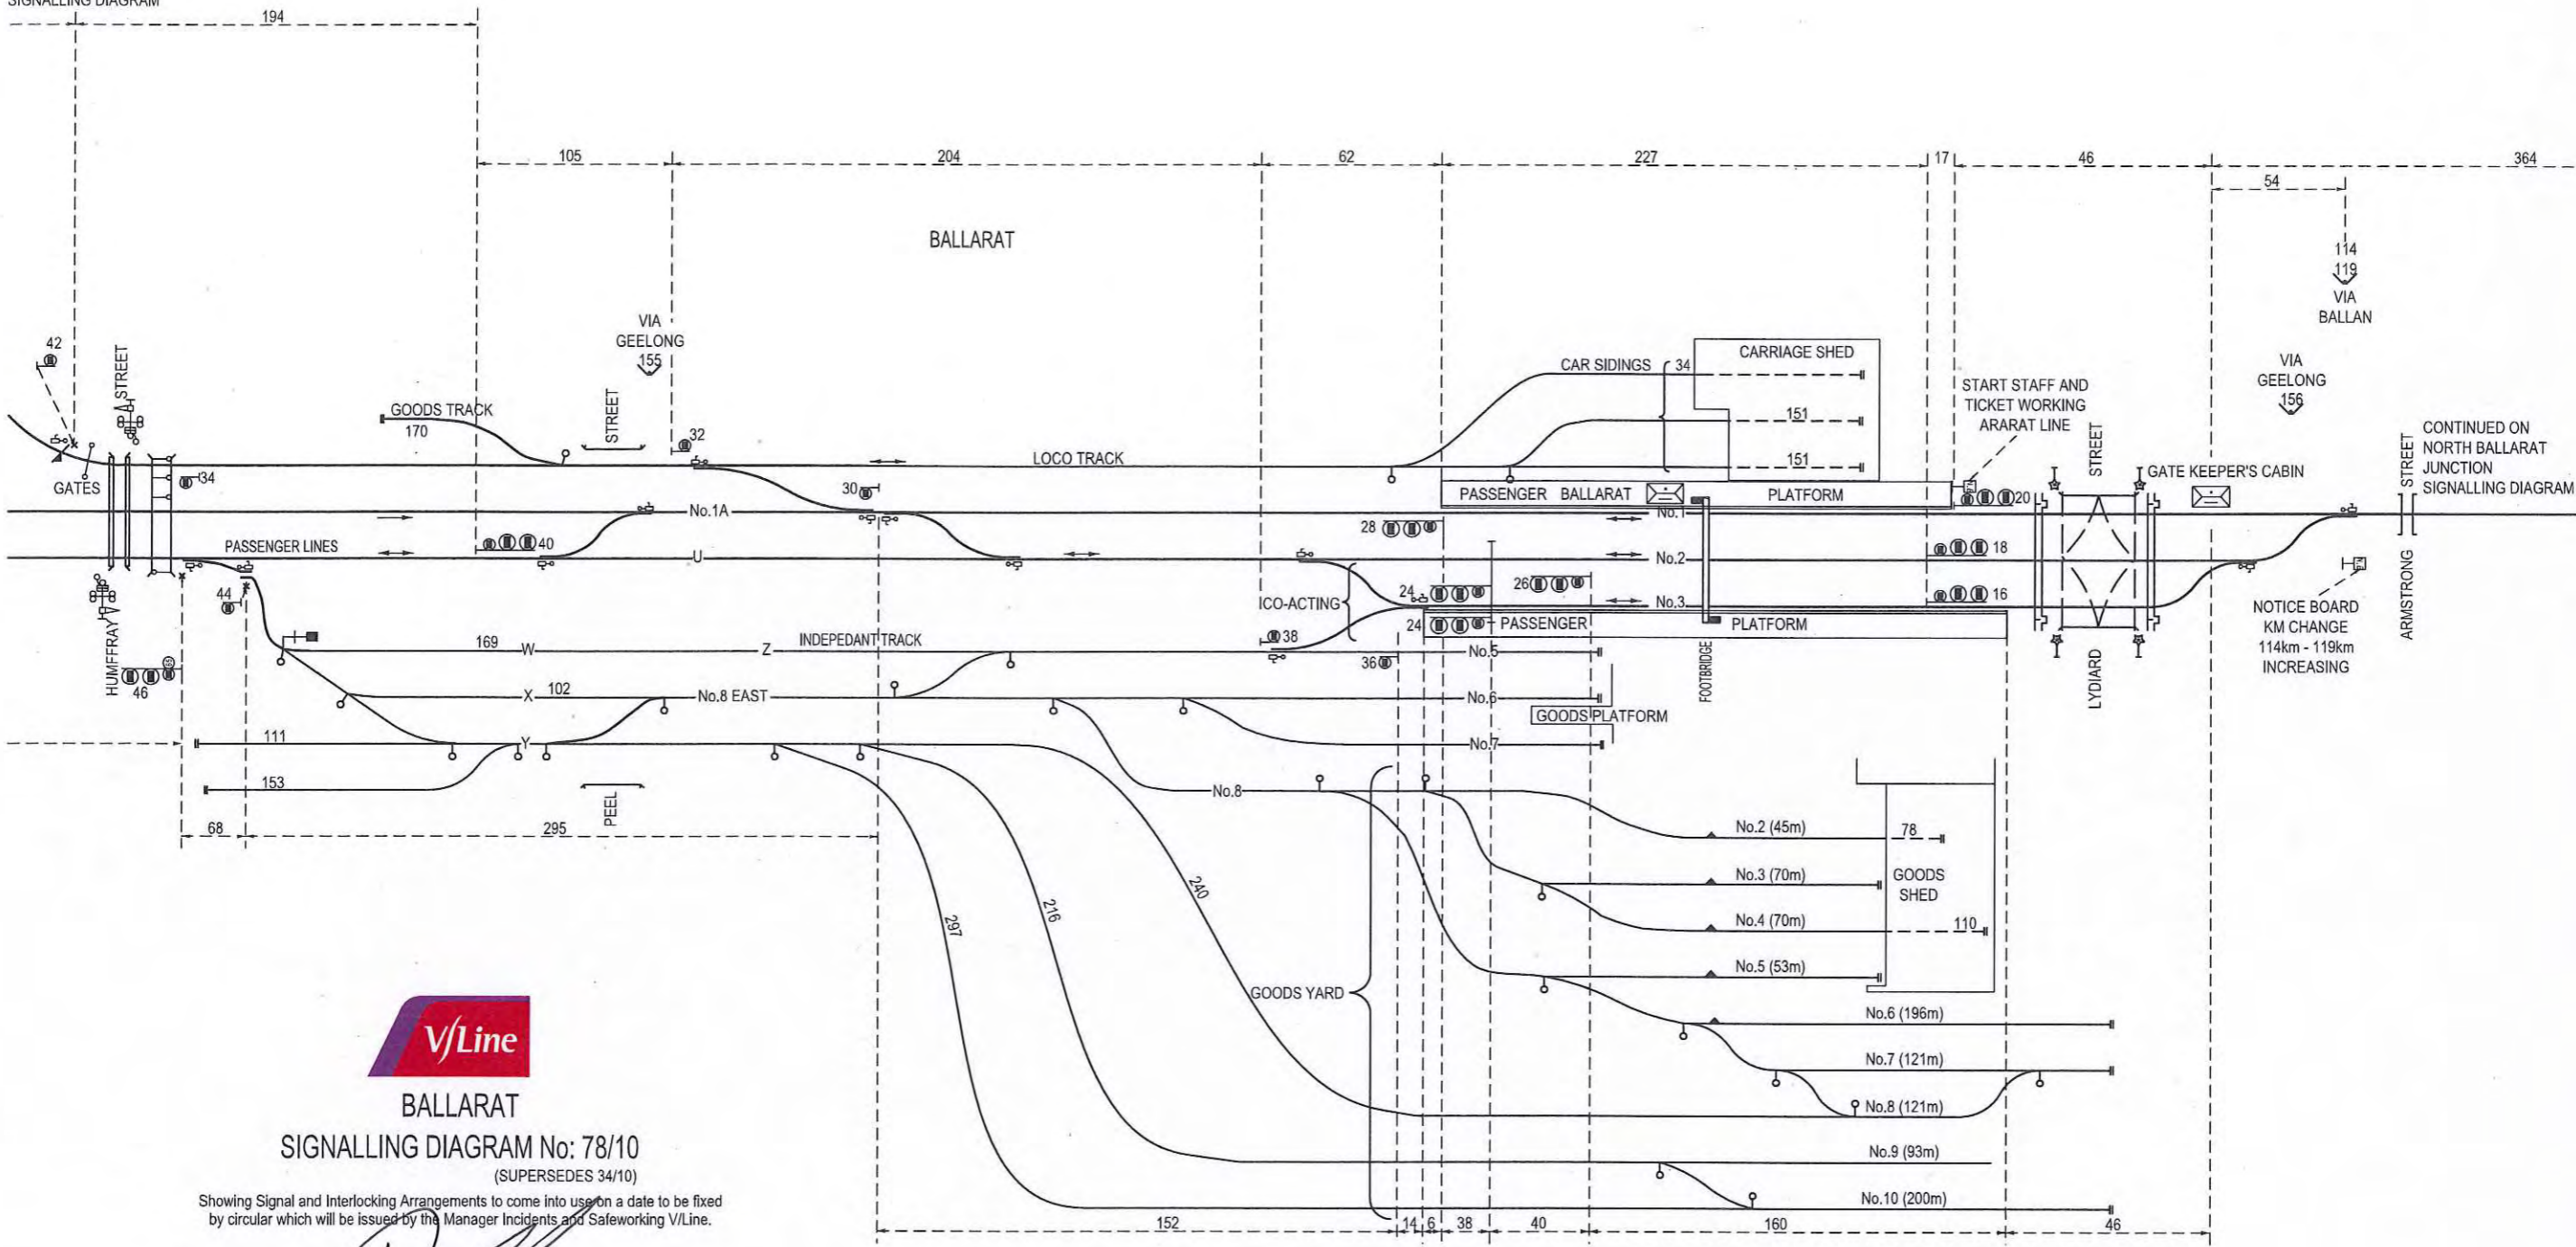

BALLARAT
SIGNALLING DIAGRAM No: 78/10
(SUPERSEDES 34/10)

Showing Signal and Interlocking Arrangements to come into use on a date to be fixed by circular which will be issued by the Manager Incidents and Safeworking V/Line.

T. BENTLEY
A/MANAGER INCIDENTS & SAFEWORKING
for V/LINE

3/11/2010

CONTINUED ON
NORTH BALLARAT
JUNCTION
SIGNALLING DIAGRAM

NOTICE BOARD
KM CHANGE
114km - 119km
INCREASING