




Diagram courtesy of Graham Eames

WERRIS CREEK SOUTH (WC)

(15)

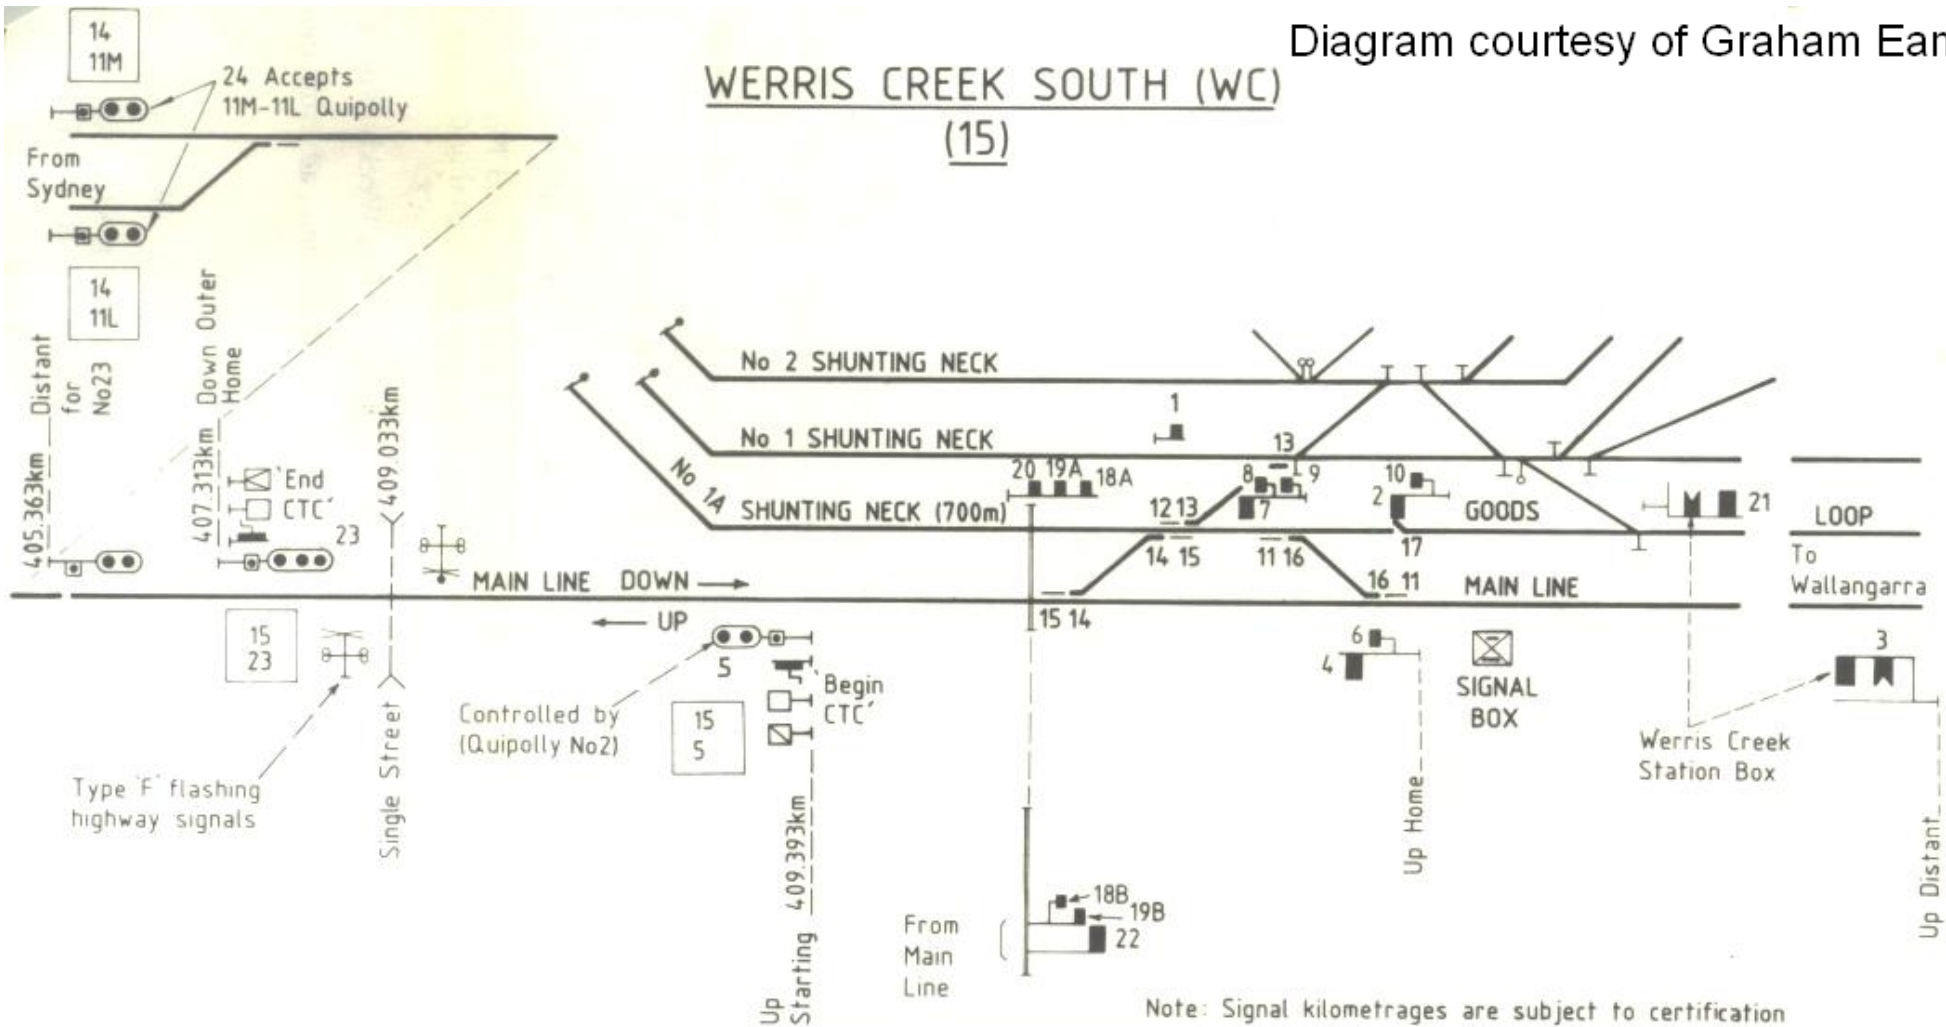

NOTE

-  --- BEGIN SINGLE LIGHT INDICATION
-  --- END SINGLE LIGHT INDICATION

W.N 4 - 1987

STATE RAIL AUTHORITY OF NEW SOUTH WALES

WERRIS CREEK SOUTH

INTERFACE PRE-C.T.C.

Office of the Chief Signals & Communications Engineer, Sydney, 1986