


Diagram courtesy of Graham Eames

J. Cowie,
Chief Signals &
Communications Engineer

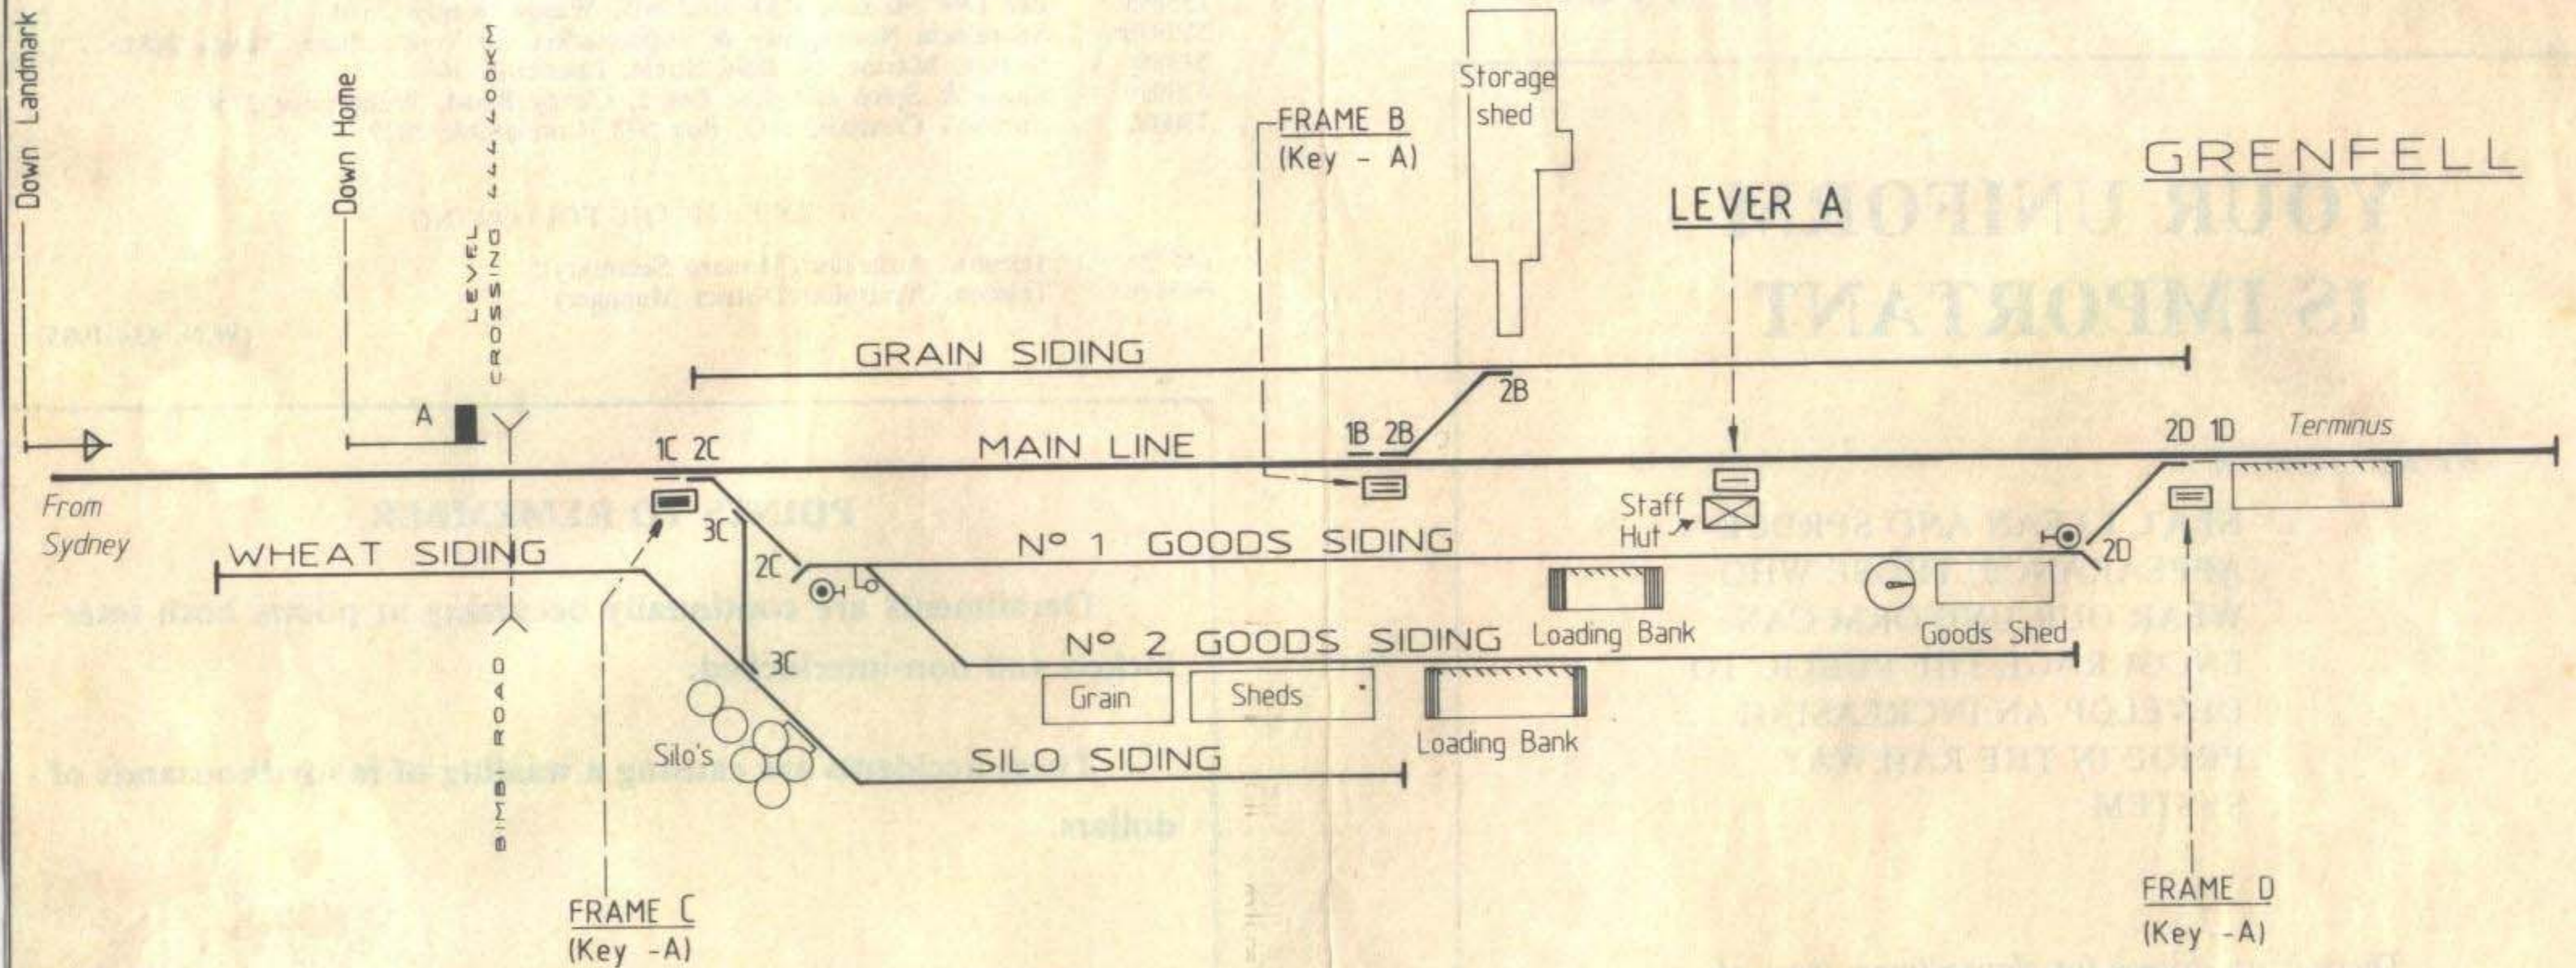

GRENFELL

STATE RAIL AUTHORITY of NEW SOUTH WALES

GRENFELL

RATIONALISATION OF YARD