
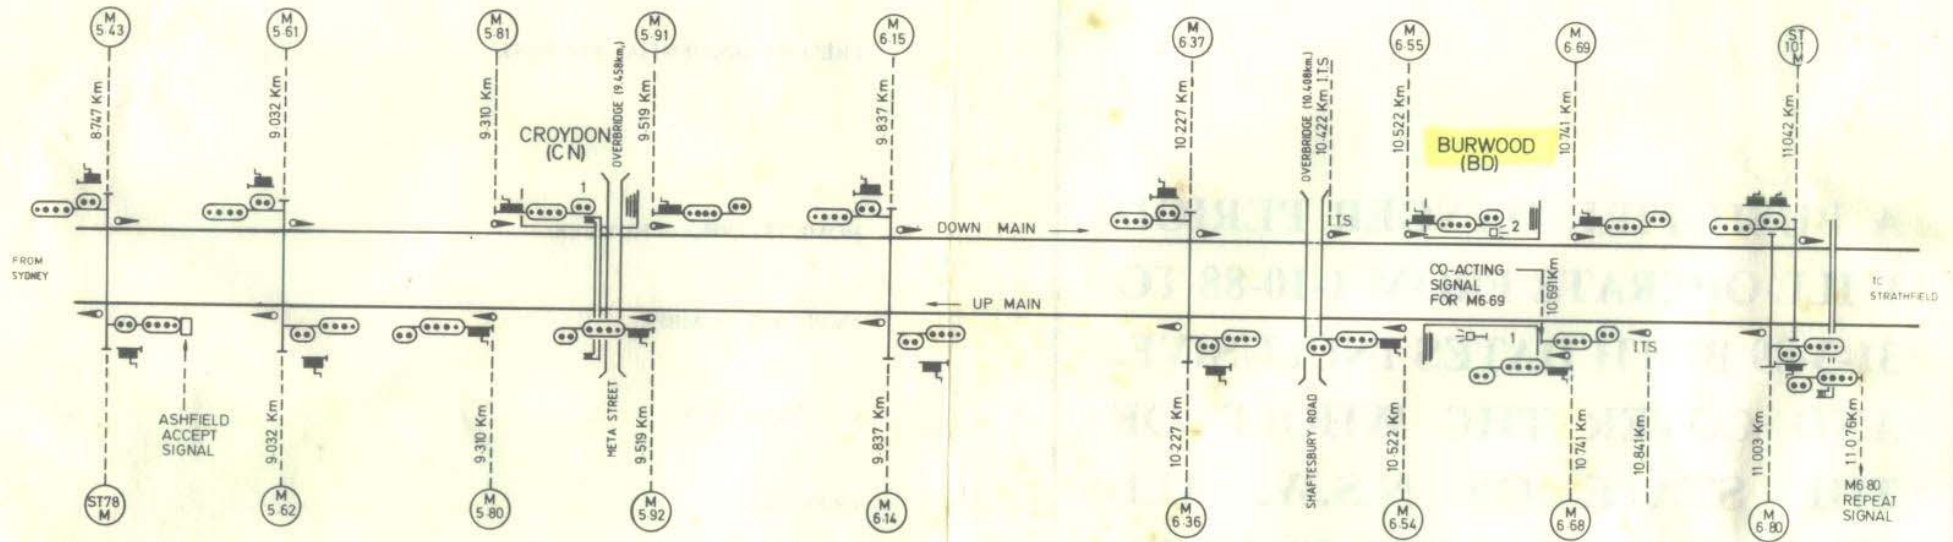
 


Diagram courtesy of Graham Eames

 

LEGEND

-  GUARDS INDICATOR
-  INTERMEDIATE TRAIN STOP

W.N. 42-1988

STATE RAIL AUTHORITY OF NEW SOUTH WALES

ASHFIELD(EXCL) TO STRATHFIELD(EXCL)
DOWN AND UP MAIN LINES.
 RESIGNALLING

OFFICE OF THE CHIEF SIGNALS AND COMMUNICATIONS ENGINEER, SYDNEY 1988