

RAILCORP

LEIGHTONFIELD SSFL STAGE 1

SIGNALLING ARRANGEMENTS - PART 1

Produced by Invensys Rail

Ver. 30052011

- DO NOT PROCEED UNLESS AUTHORISED BY SIGNALLER
- END SIGNALLED AUTHORITY
- DO NOT PROCEED UNLESS AUTHORISED

SIGNAL	ROUTE	DESTINATION	IND'N
405	(S)A	SHUNTING NECK	SN
	(M)B	SSFL	F
	(M)C	GOODS	G
	(S)C	GOODS SL	GL

ALSO CONTROLLED BY SEFTON PARK 1


SIGNAL	ROUTE	DESTINATION	IND'N
407	(M)A	SSFL	-
	(M)B	GOODS	-
	(S)B	GOODS SL	-

ALSO CONTROLLED BY SEFTON PARK 1

SIGNAL	ROUTE	DESTINATION	IND'N
412	(S)A	UP GOODS	UG
	(S)C	FREIGHT TERMINAL	FT

SIGNAL	ROUTE	DESTINATION	IND'N
416	(M)	UP GOODS	-
	(S)	UP GOODS	-

SIGNAL	ROUTE	DESTINATION	IND'N
418	(M)A	UP GOODS	-
	(S)A	UP GOODS	UG
	(S)C	FREIGHT TERM	FT

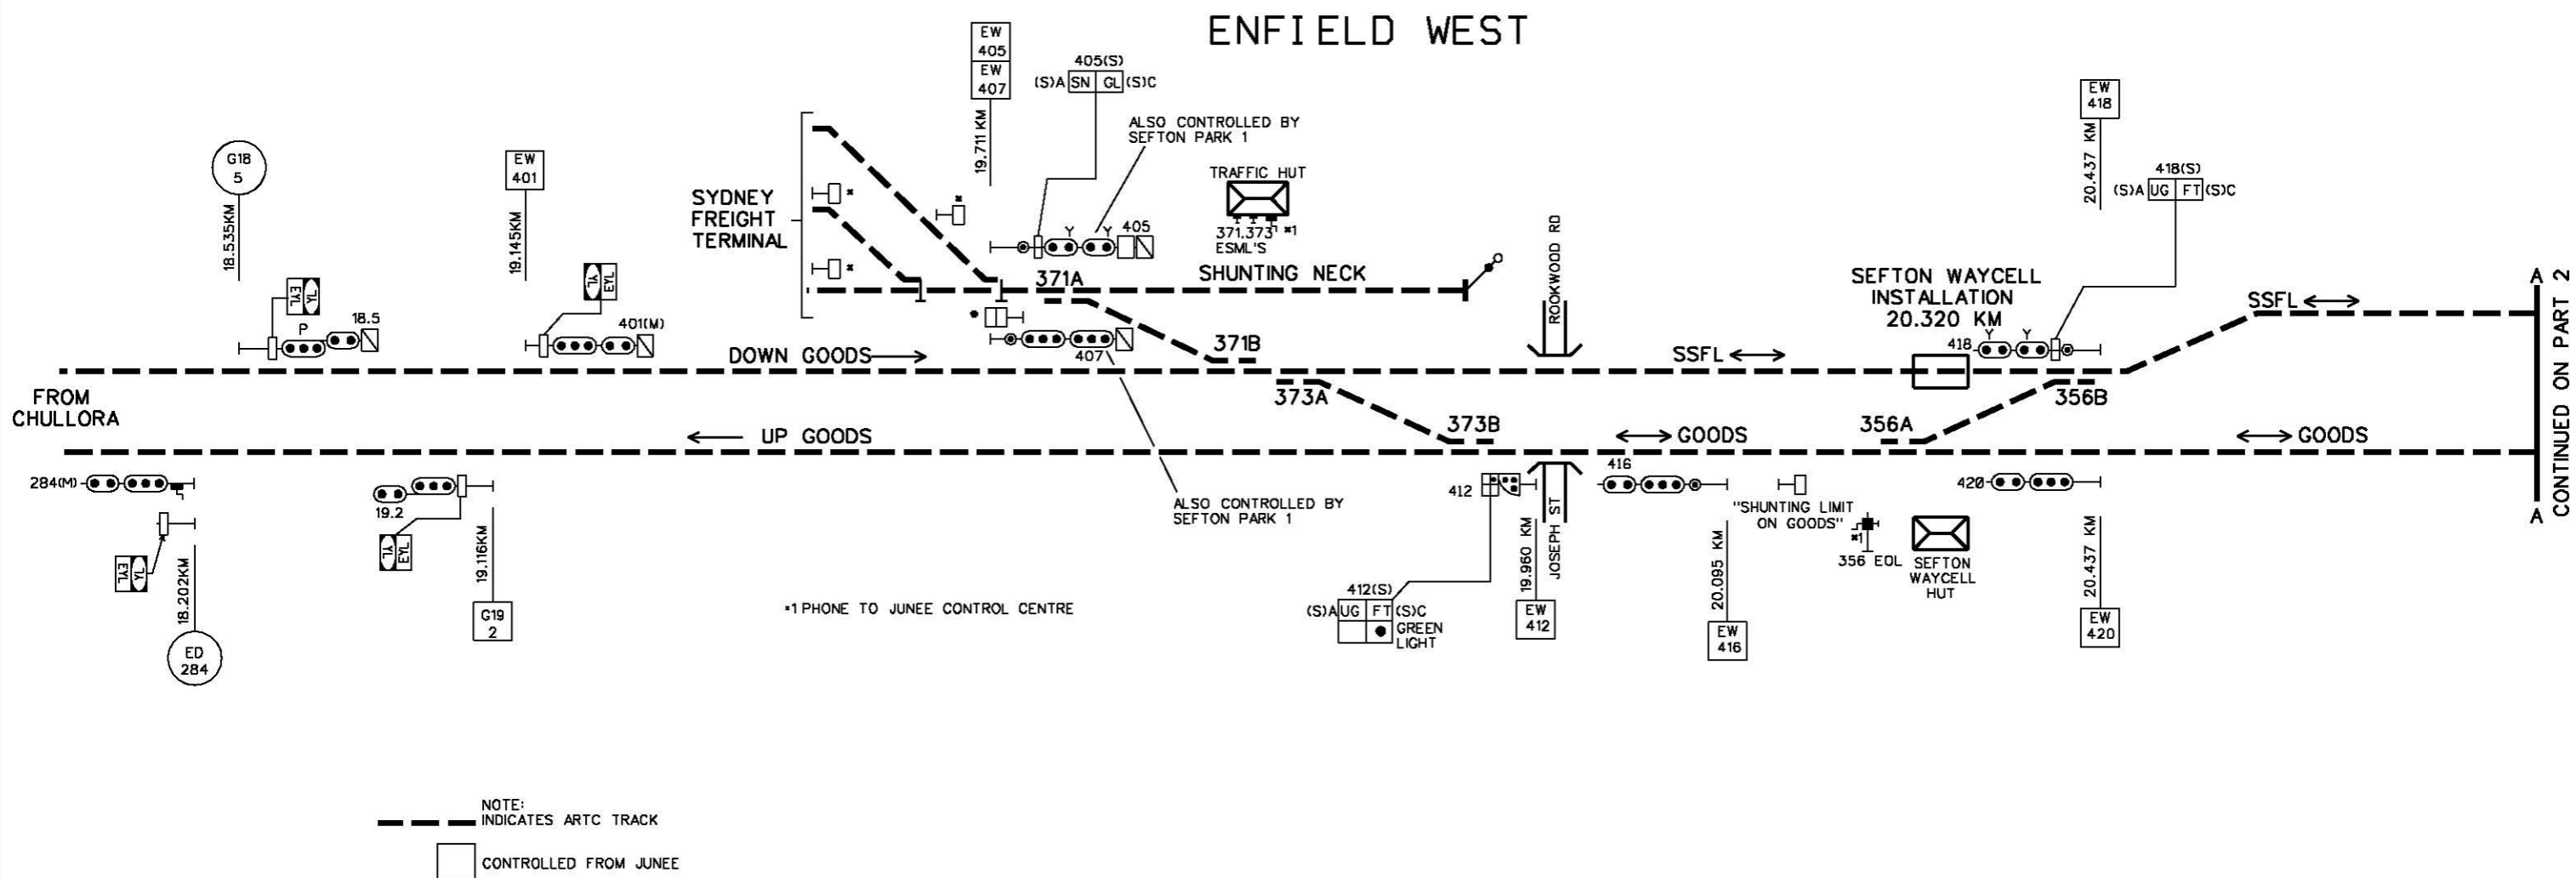

CONTINUED ON PART 2