

ARTC

SEFTON PARK SSFL ENABLING WORKS
SIGNALLING ARRANGEMENTS - PART 2
Produced by Invensys Rail Ver. 07032011

• DO NOT PROCEED UNLESS AUTHORISED BY SIGNALLER

• END SIGNALLED AUTHORITY
DO NOT PROCEED UNLESS AUTHORISED

SIGNAL	ROUTE	DESTINATION	IND'N
405	(S)A	SHUNTING NECK SN	-
	(M)B	SSFL	F
	(M)C	GOODS	G
	(S)C	GOODS SL	GL

ALSO CONTROLLED BY SEFTON PARK 1

SIGNAL	ROUTE	DESTINATION	IND'N
407	(M)A	SSFL	-
	(M)B	GOODS	-
	(S)B	GOODS SL	-


ALSO CONTROLLED BY SEFTON PARK 1

SIGNAL	ROUTE	DESTINATION	IND'N
412	(S)A	UP GOODS	UG
	(S)C	FREIGHT TERMINAL	FT

SIGNAL	ROUTE	DESTINATION	IND'N
416	(M)	UP GOODS	-
	(S)	UP GOODS	-

SIGNAL	ROUTE	DESTINATION	IND'N
418	(M)A	UP GOODS	-
	(S)A	UP GOODS	UG
	(S)C	FREIGHT TERM	FT

ENFIELD WEST

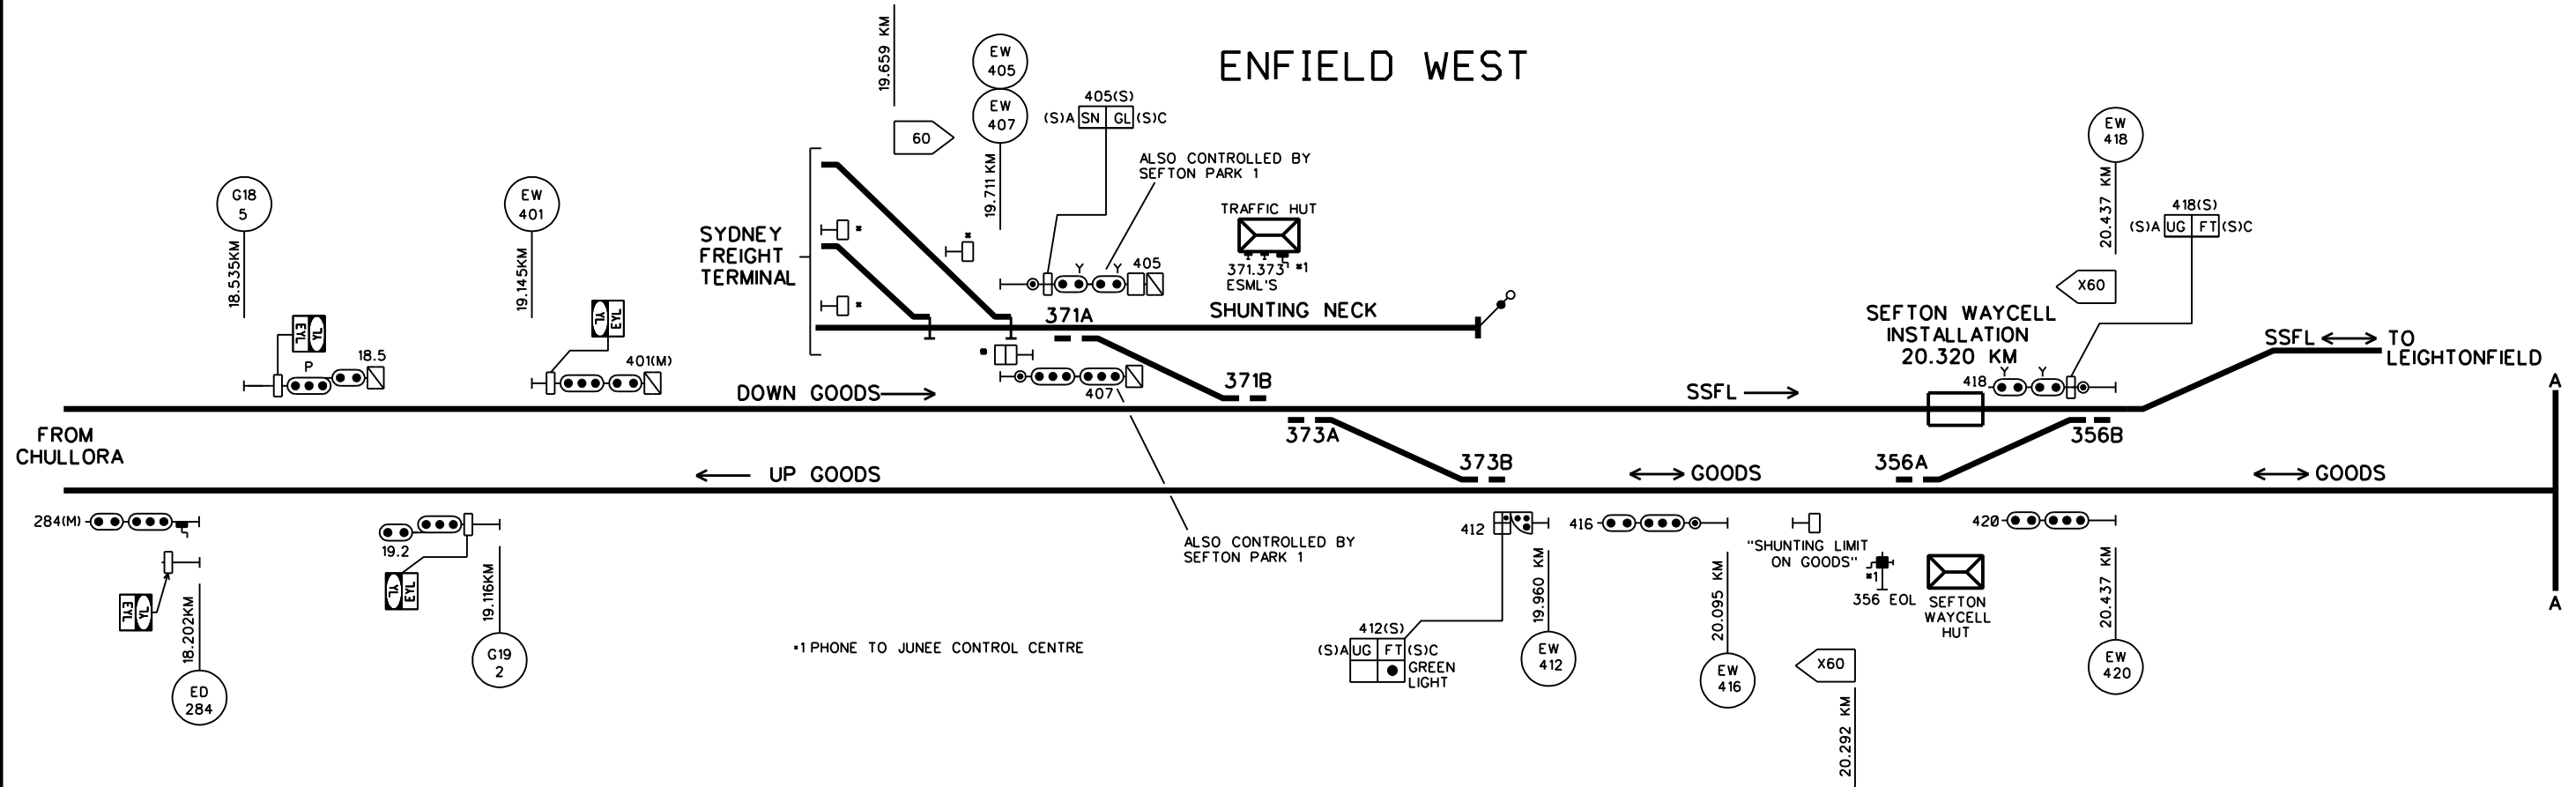

*1PHONE TO JUNEE CONTROL CENTRE

ALSO CONTROLLED BY SEFTON PARK 1

"SHUNTING LIMIT ON GOODS"

SEFTON WAYCELL HUT