

STUART TOWN
C22001100 Stuart Town.dwg

375.230km

377.660km


378.569km

379.350km
379.369km

379.403km

379.424km

STUART TOWN

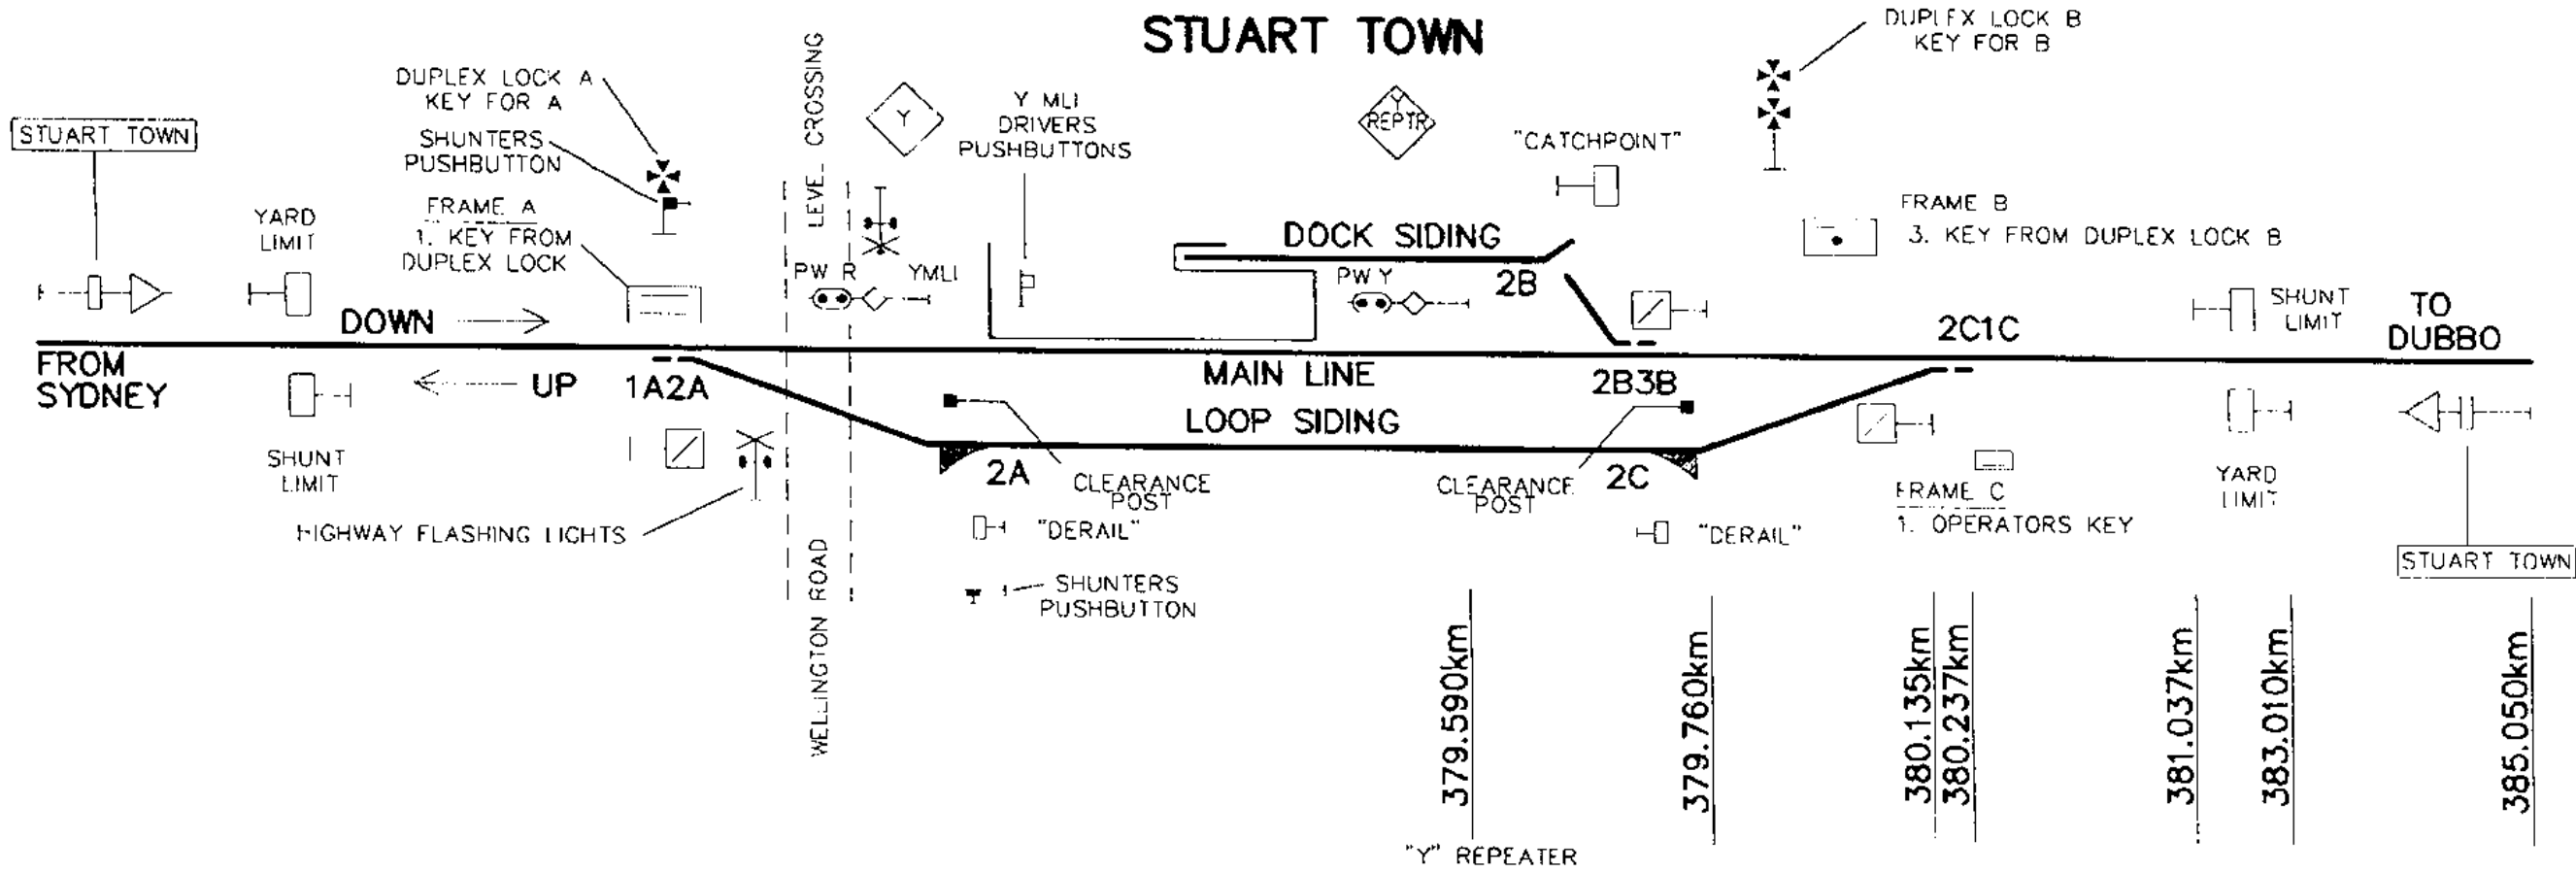

379.590km

379.760km

380.135km
380.237km

381.037km

383.010km

385.050km

RAIL ACCESS CORPORATION

STUART TOWN

W.N. 43-1998

Produced by Rail Services Australia - Signal Design

STUART TOWN
C22001100 Stuart Town.dwg