


# TRARALGON - SALE SIGNALLING DIAGRAM No: 04/10

(REPLACES No. 38/09)

Showing Signal and Interlocking Arrangements to come into use on a date to be fixed by circular which will be issued by the Manager Incidents and Safeworking

A. HENWOOD  
MANAGER INCIDENTS AND SAFEWORKING

*[Signature]*  
8/2/10

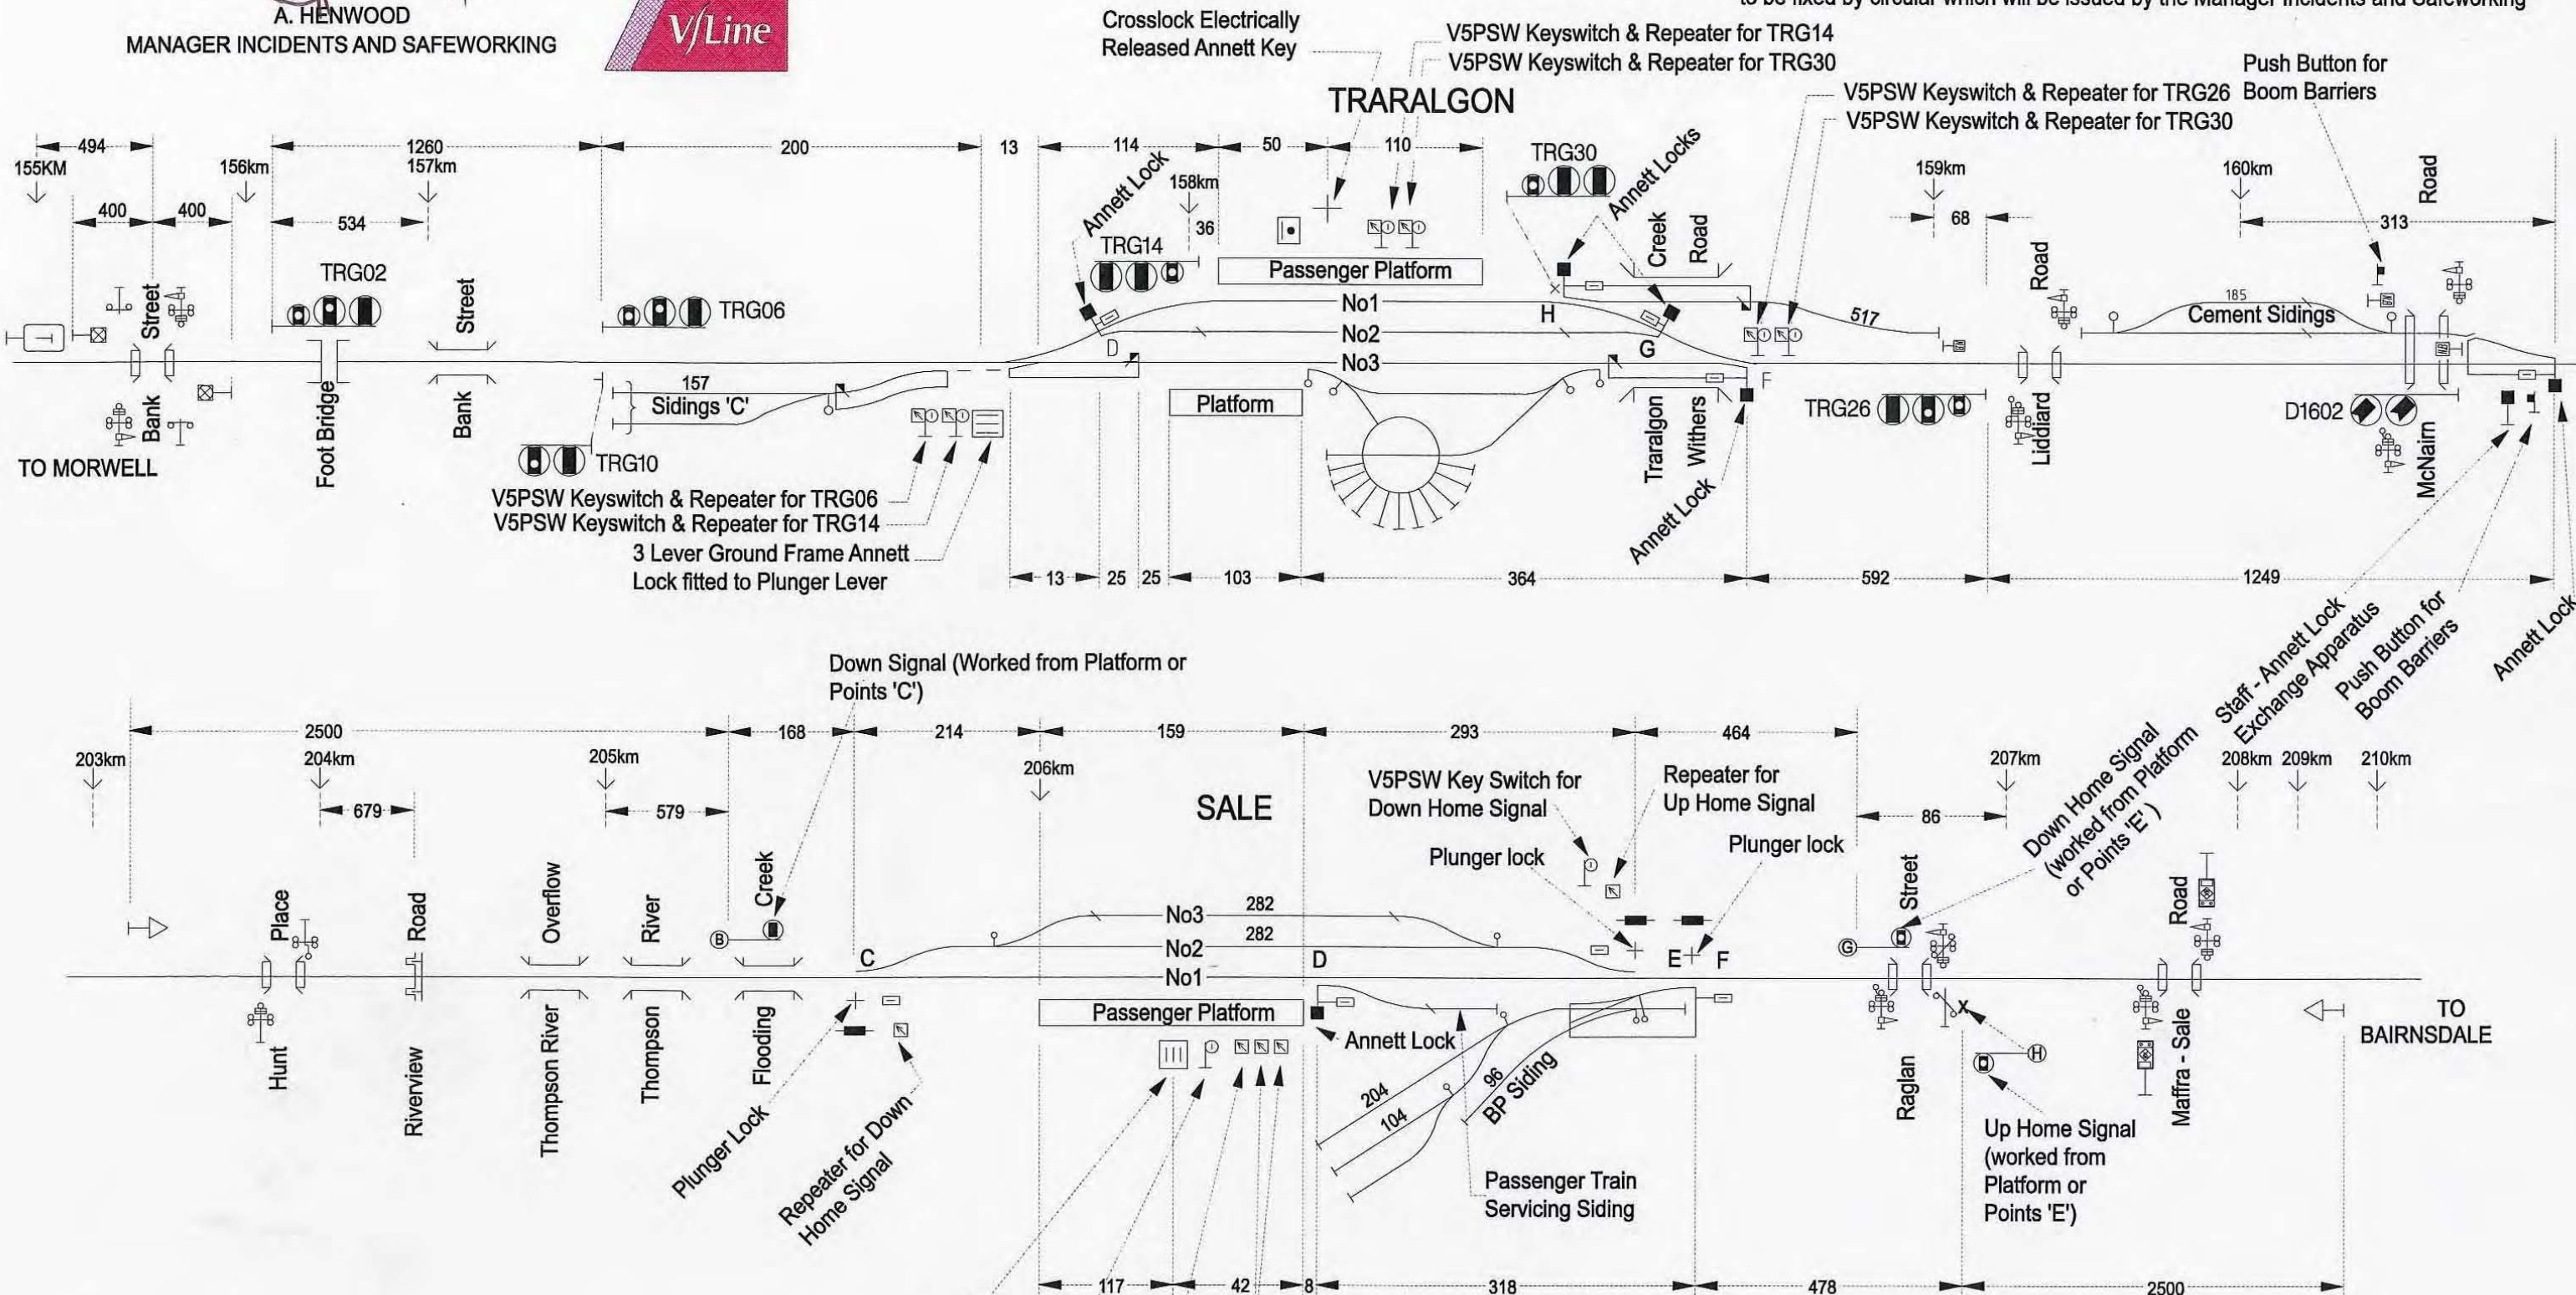

**NOTE:**

- All dimensions in metres.
- Siding dimensions indicate standing room clear of crossing and adjacent tracks
- Derailed shown thus.
- Catch shown thus.
- Notice Board shown thus.
- Lever shown thus.
- Derailed and Crowder shown thus.
- V5PSW Key Switch shown thus.
- Active Advanced Warning Board shown thus.

3 Levers (1 Lever with Annett lock Attached)  
V5PSW Key Switch for Down Home Signal  
Repeater for Up Home Signal  
Repeaters for Down Home Signal