


Diagram courtesy of David Langley

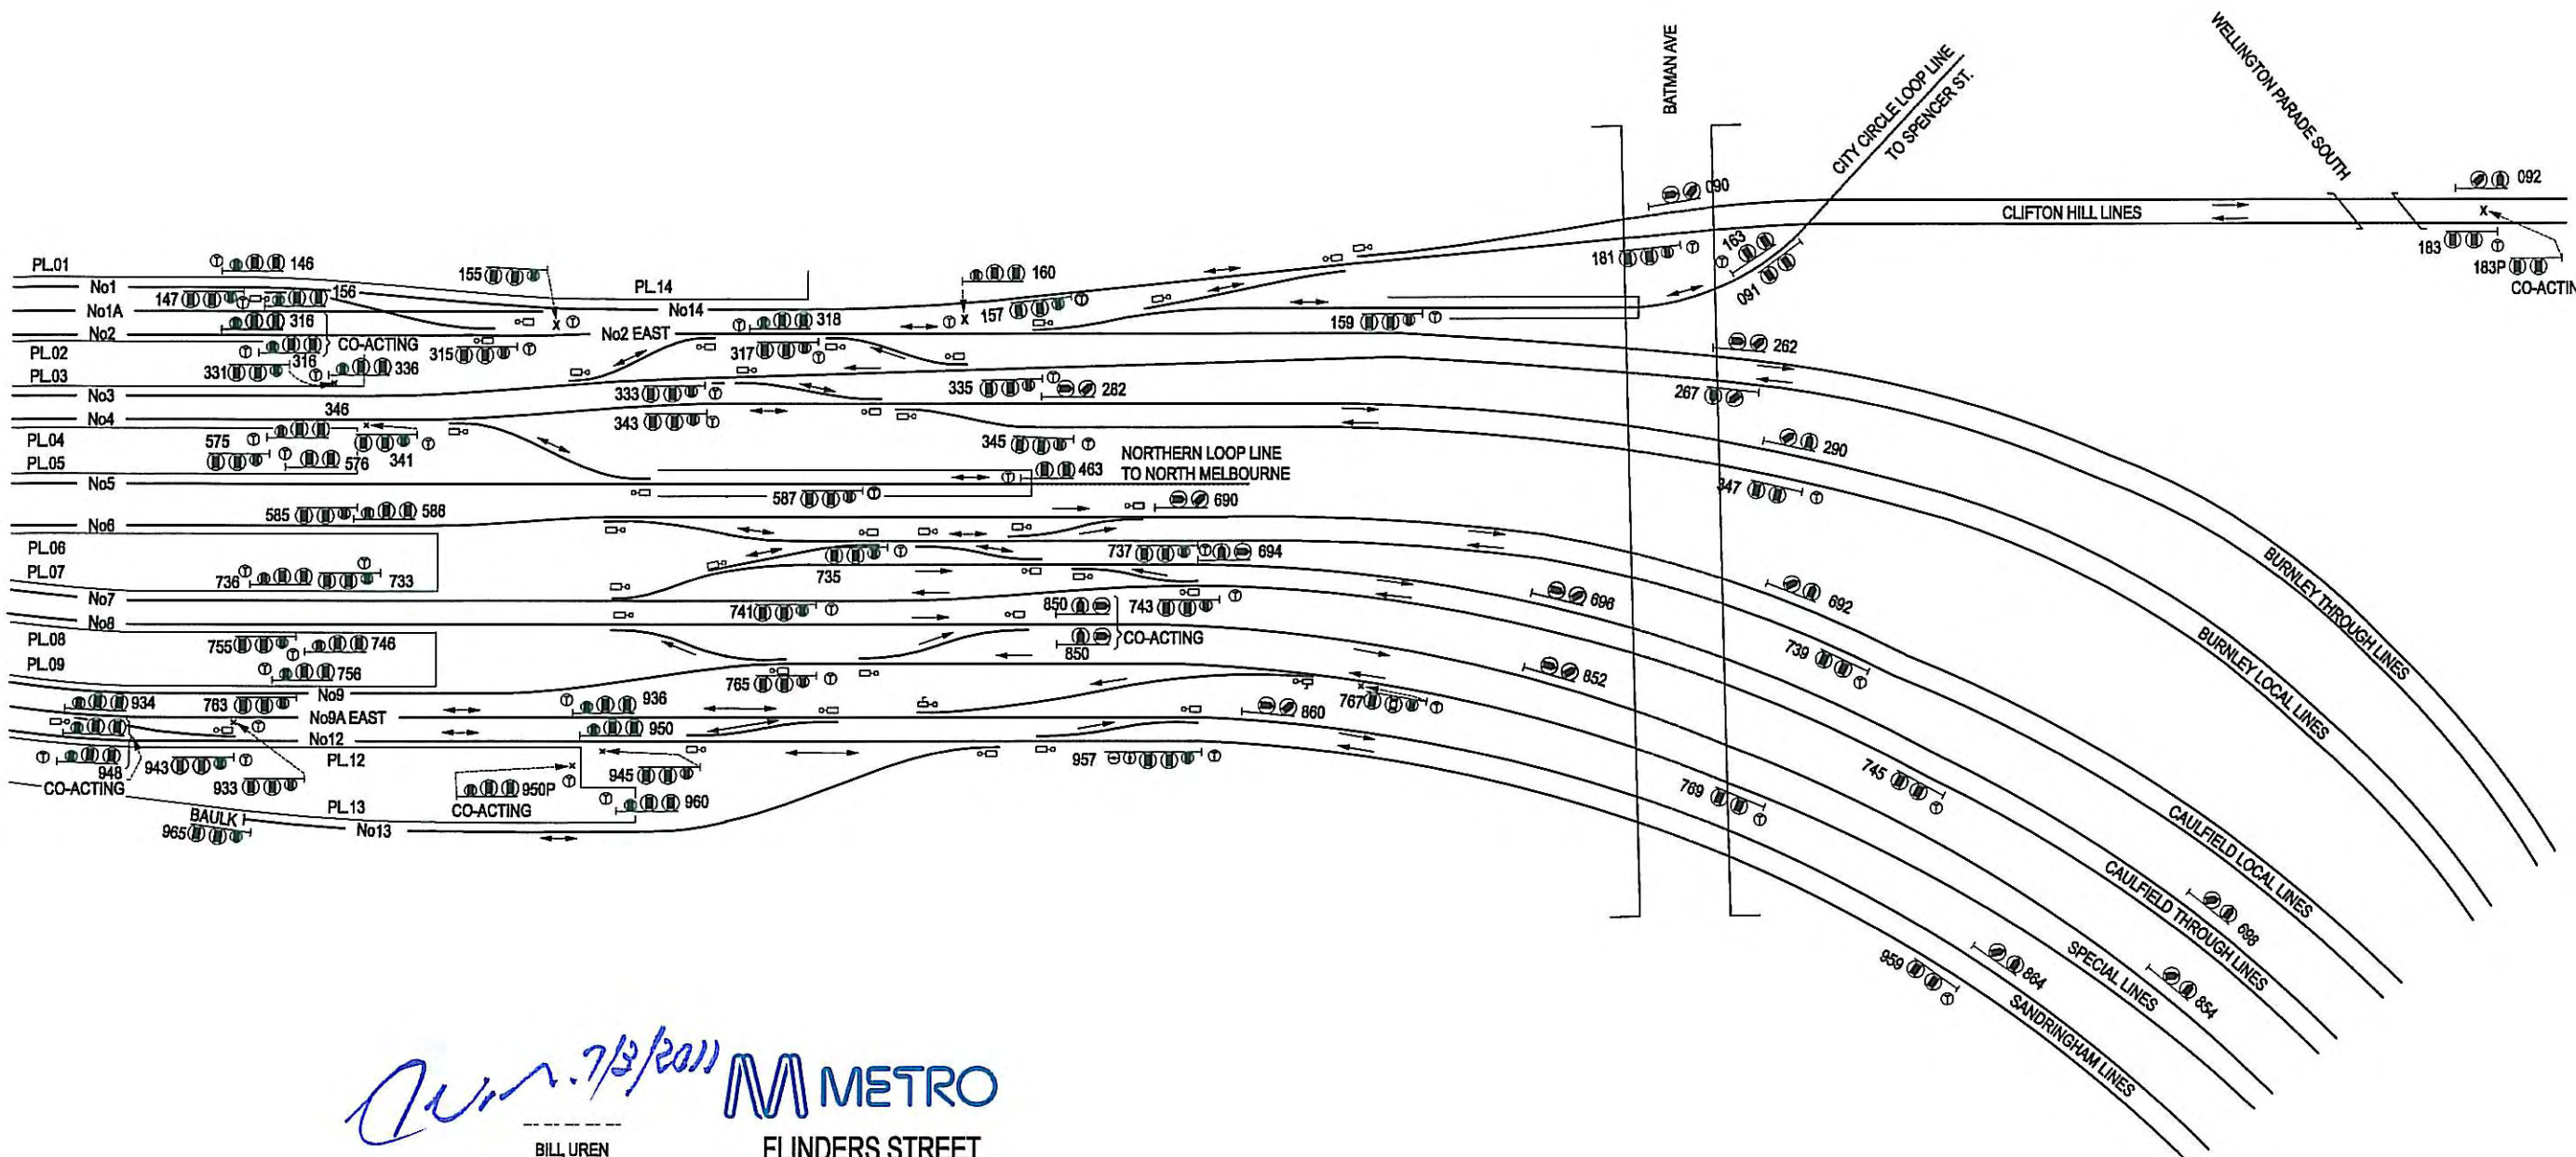

Bill Uren 7/12/2011

METRO

**FLINDERS STREET
SIGNALLING DIAGRAM (EAST)**

No.13/11
(SUPERSEDES No.21/09)

BILL UREN
Manager Safeworking / Signalling
METRO