
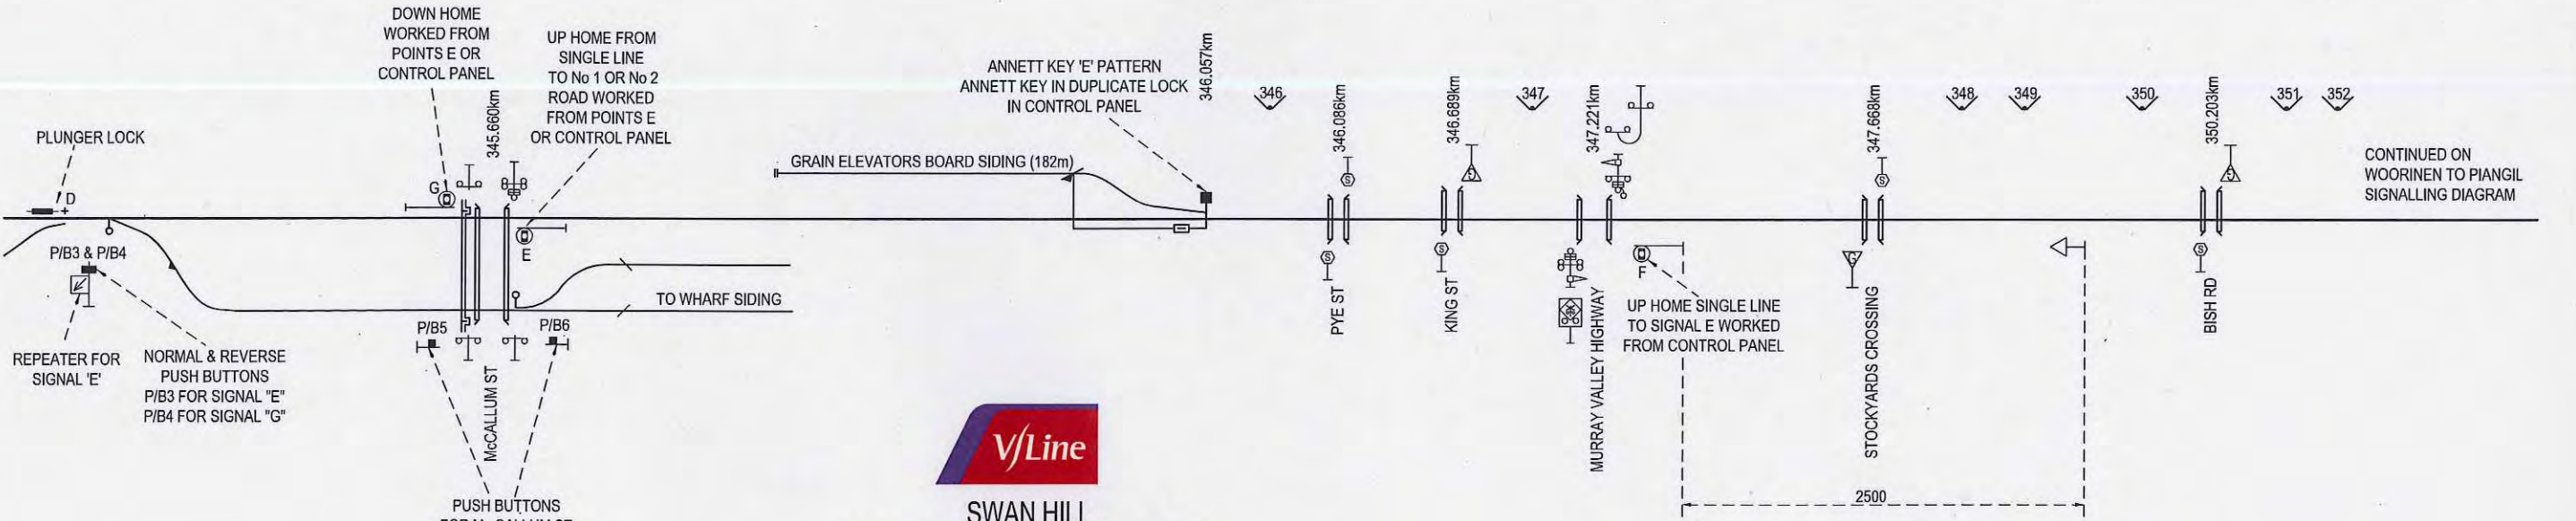


CONTINUED ON
LAKE BOGA
SIGNALLING DIAGRAM

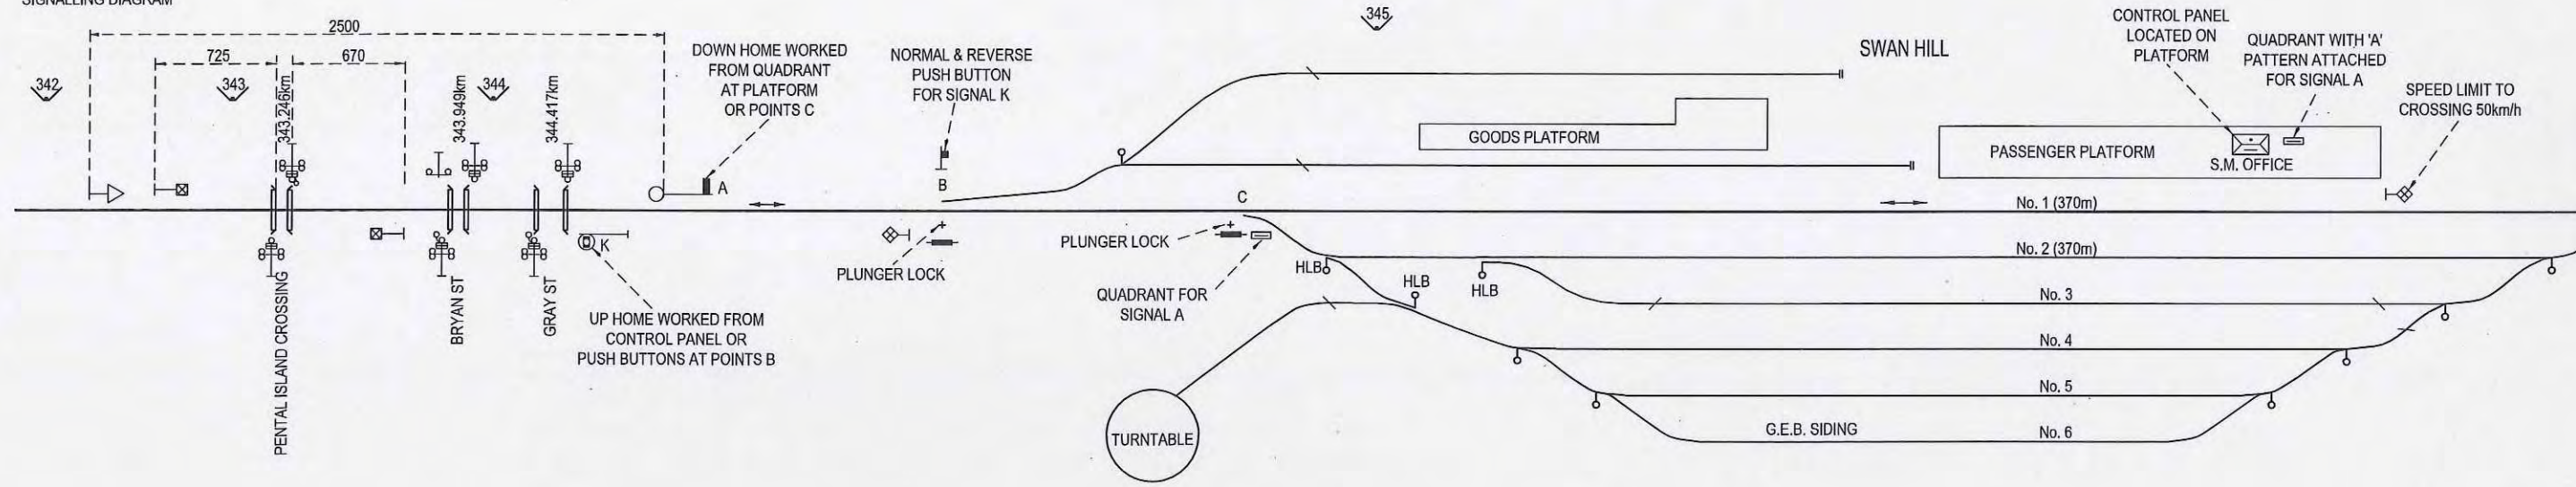

SWAN HILL
SIGNALLING DIAGRAM No: 128/11
(SUPERSEDES 56/11)

Showing Signal and Interlocking Arrangements to come into use on a date which will be issued by the Manager Systems and Safeworking.

[Signature]

R. CAPPER
MANAGER SYSTEMS AND SAFEWORKING

10/08/2011